


HILLTOP LAKES RESORT CITY

SECTION 101

20 LOTS --- 6.53 ACRES
J.M. VIESCA GRANT
LEON COUNTY, TEXAS

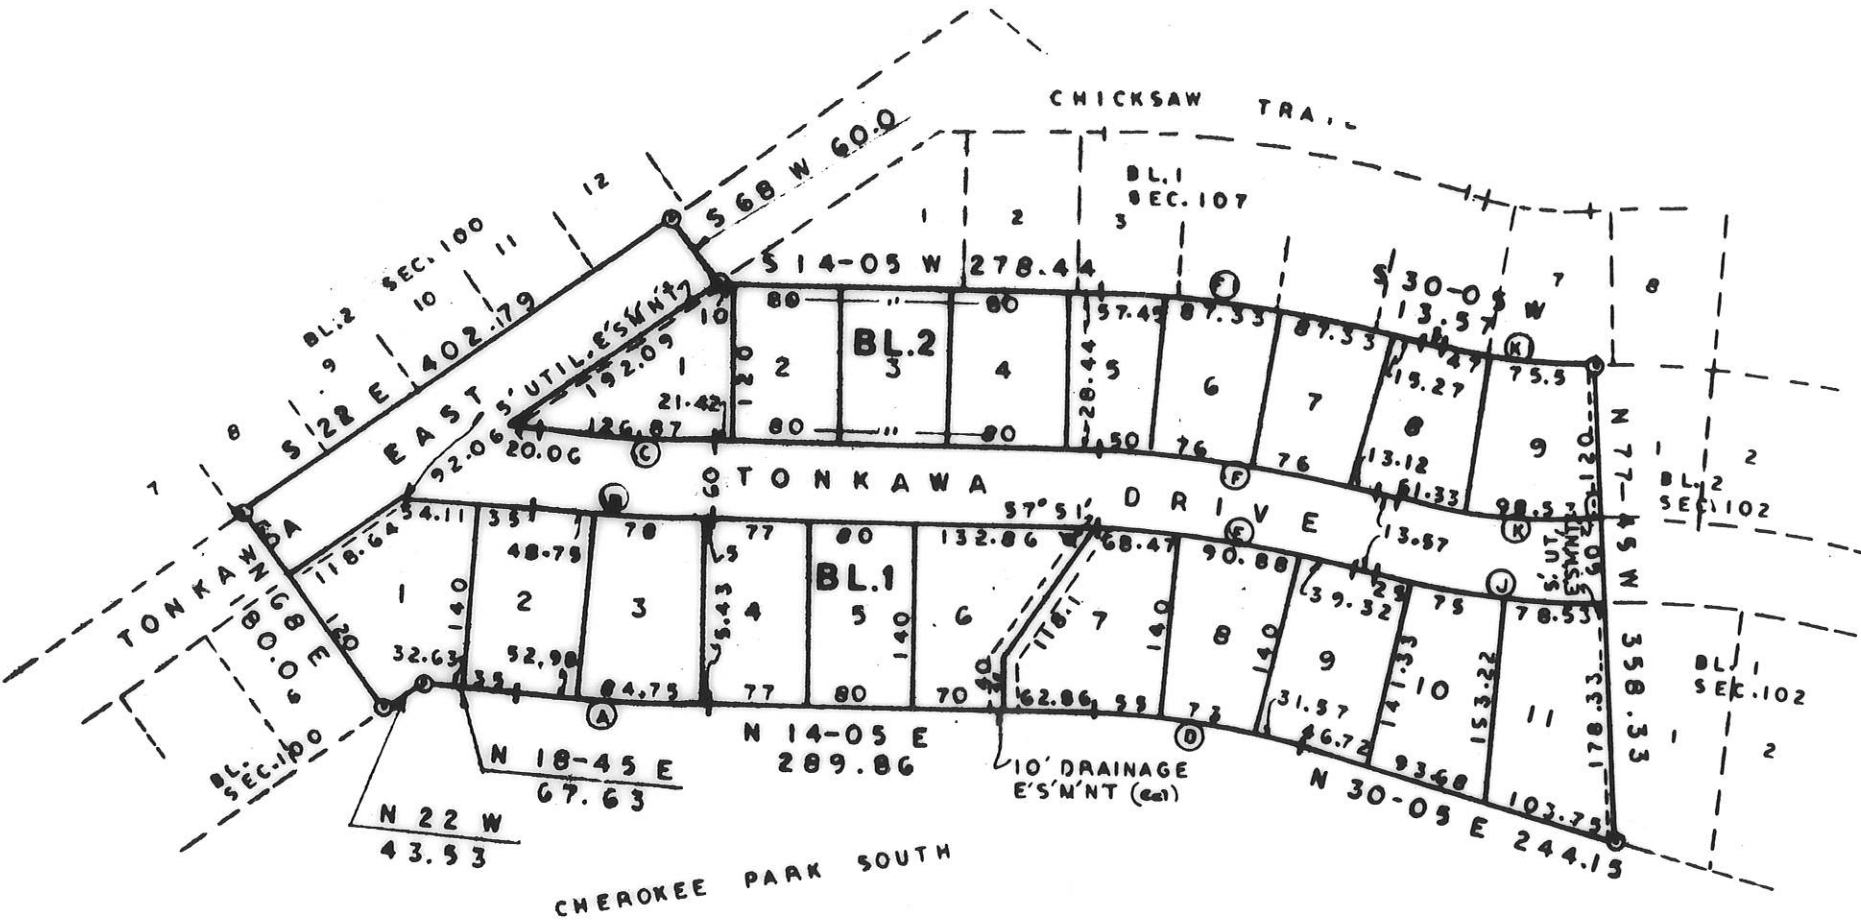

CURVE DATA

C	Δ	D°	R'	T'	L'
A	4° 40'	3.25981	1757.77	71.63	143.16
B	?	3.54191	1617.77	65.92	131.75
C	?	3.67833	1557.77	63.47	126.87
D	16° 00'	10.02642	571.49	80.31	159.57
E	?	8.09352	711.49	99.99	198.67
F	?	7.42718	771.49	108.42	215.29
FI	?	6.42744	891.49	125.29	248.93
J	17° 50'	9.98888	573.64	90.00	178.53
K	?	11.15567	513.64	80.59	152.86
KI	?	14.55644	393.64	61.75	122.50

BUILDING LINES

25 ON THE FRONT OF ALL LOTS.
20 " " REAR " " "
5 " " SIDE (between) OF ALL LOTS.

UTILITY EASEMENTS

5 ON THE FRONT OF ALL LOTS.
10 " " REAR " " " IN BL.2.
OTHER AS SHOWN ON PLAT.



E. E. JOHNSON & ASSOCIATES
ENGINEERS
Caldwell Texas