


HILLTOP LAKES RESORT CITY


SECTION 102

21 LOTS --- 7.40 ACRES
J.M.VIESCA GRANT
LEON COUNTY, TEXAS

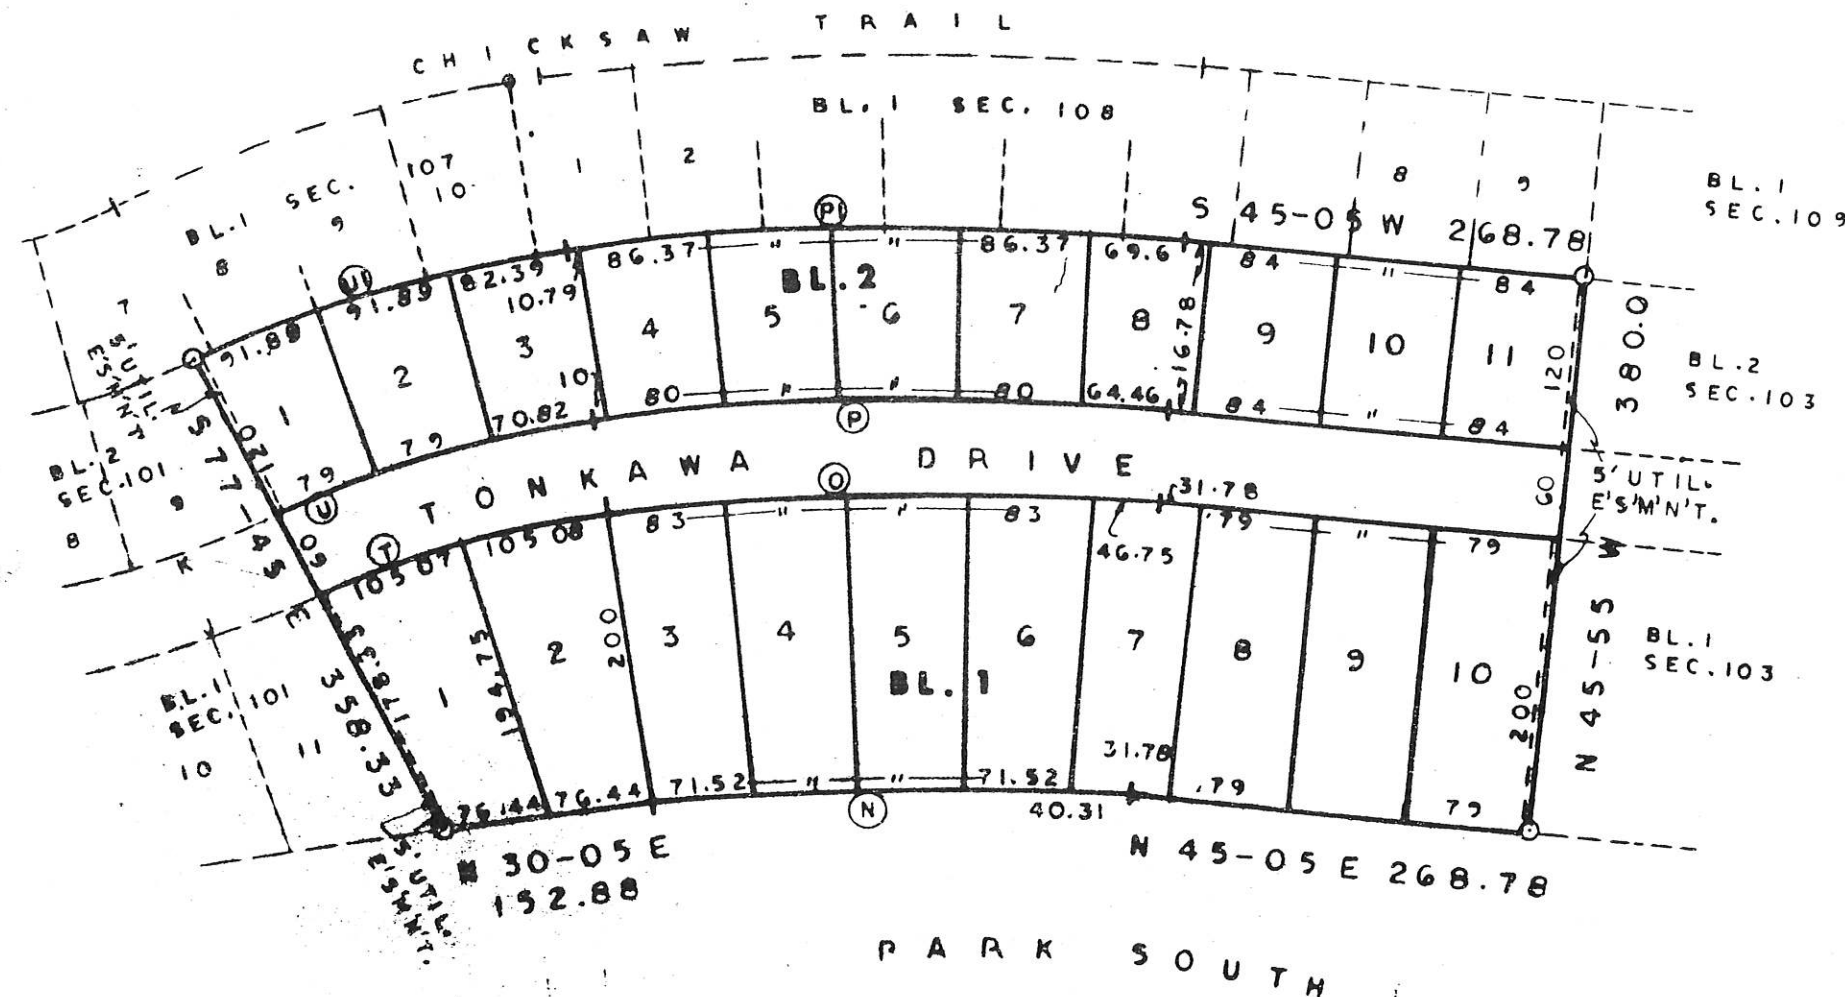

CURVE DATA

C	Δ	D	R	T	L
N	15-00	4.59569	1246.82	164.15	326.39
B		3.96040	1446.82	190.48	378.75
P		3.80271	1606.82	198.38	394.46
PI		3.52220	1626.82	214.18	425.86
T	17-50	8.48593	675.23	105.94	210.15
U		7.79347	735.23	115.35	228.82
UI		6.69995	855.23	134.18	266.17

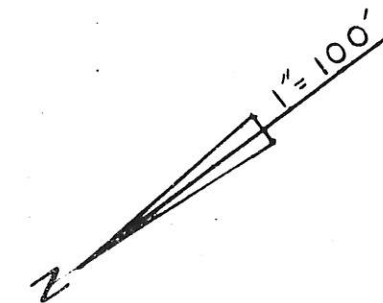

BUILDING LINES

25' ON THE FRONT OF ALL LOTS.
20' " " REAR " LOTS IN BLOCK 2.
5' " " SIDE (between) OF ALL LOTS.
50' " " REAR OF LOTS IN BLOCK 1.

UTILITY EASEMENTS

5' ON THE FRONT OF ALL LOTS.
10' " " REAR " " " IN BLOCK 2.
OTHER AS SHOWN ON PLAT.



E. E. JOHNSON & ASSOCIATES
ENGINEERS

CALDWELL

TEXAS