


HILLTOP LAKES RESORT CITY

SECTION 103

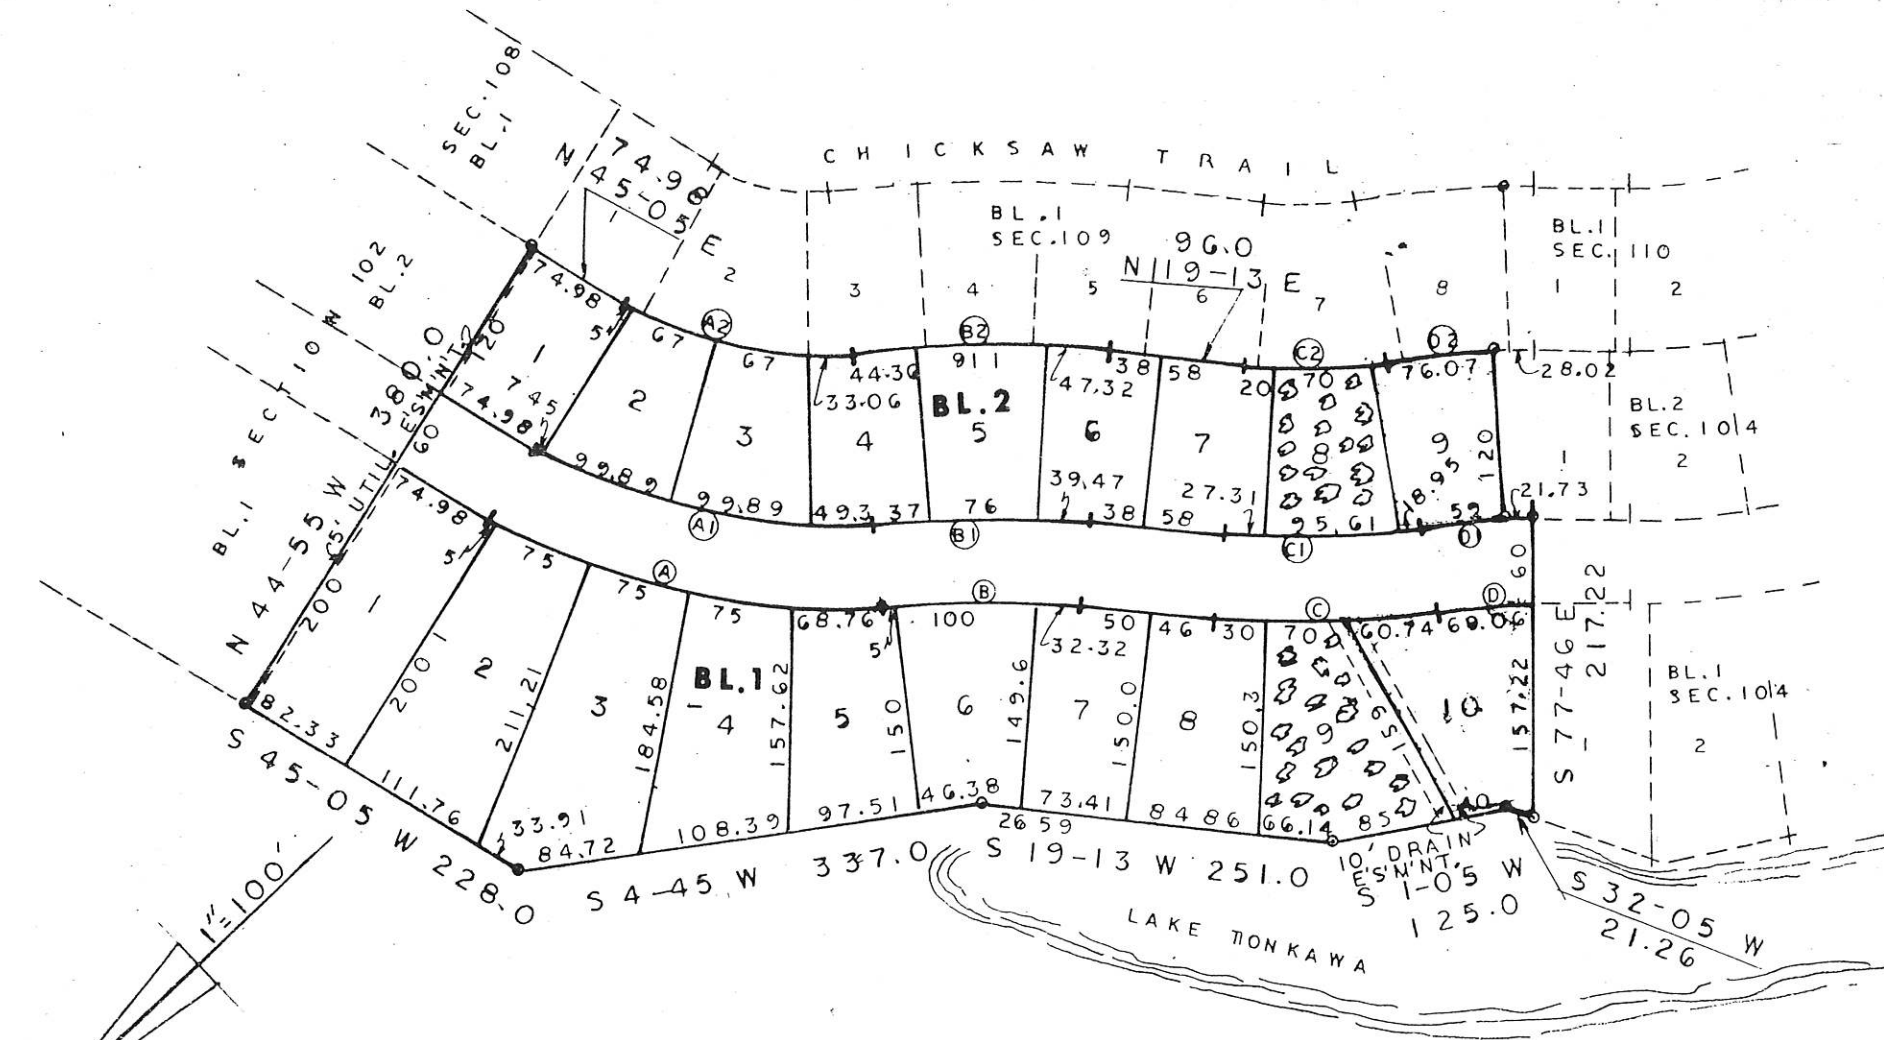

19 LOTS -- 6.5 ACRES

J. M. VIESCA GRANT
LEON COUNTY, TEXAS

CURVE DATA

C	Δ	D'	R'	T'	L'
A	40° 20'	13.50014	424.44	155.89	298.76
A1		15.72275	364.44	133.85	256.55
A2		23.44133	244.44	89.78	172.06
B	14° 28'	10.53483	543.92	69.03	137.32
B1		9.48801	603.92	76.65	152.47
B2		7.91523	723.92	91.89	182.77
C	18° 08'	11.28019	507.97	81.06	160.74
C1		12.79013	447.97	71.48	141.77
C2		17.47111	327.97	52.34	103.79
D	11° 09'	16.14539	354.90	34.64	69.06
D1		13.81055	414.90	40.50	80.73
D2		10.71228	534.90	52.21	104.09

BUILDING LINES

25' ON THE FRONT OF ALL LOTS.
20' " " REAR OF LOTS IN BLOCK 2.
5' " " SIDE (between) OF ALL LOTS.
50' " " REAR OF LOTS IN BLOCK 1.

UTILITY EASEMENTS

5' ON THE FRONT OF ALL LOTS
10' " " REAR OF LOTS IN BLOCK 2
OTHER AS SHOWN ON PLAT

REAR LOT CORNER ELEVATIONS-BL.1

LOT	3-4	4-5	5-6	6-7	7-8	8-9	9-10	10
ELEV.	400	399	399	397	397	398	399	397



E. E. JOHNSON & ASSOCIATES
ENGINEERS
CALDWELL TEXAS