


HILLTOP LAKES RESORT CITY

SECTION 108

18 LOTS --- 5.17 ACRES
J.M.VIESCA GRANT
LEON COUNTY, TEXAS

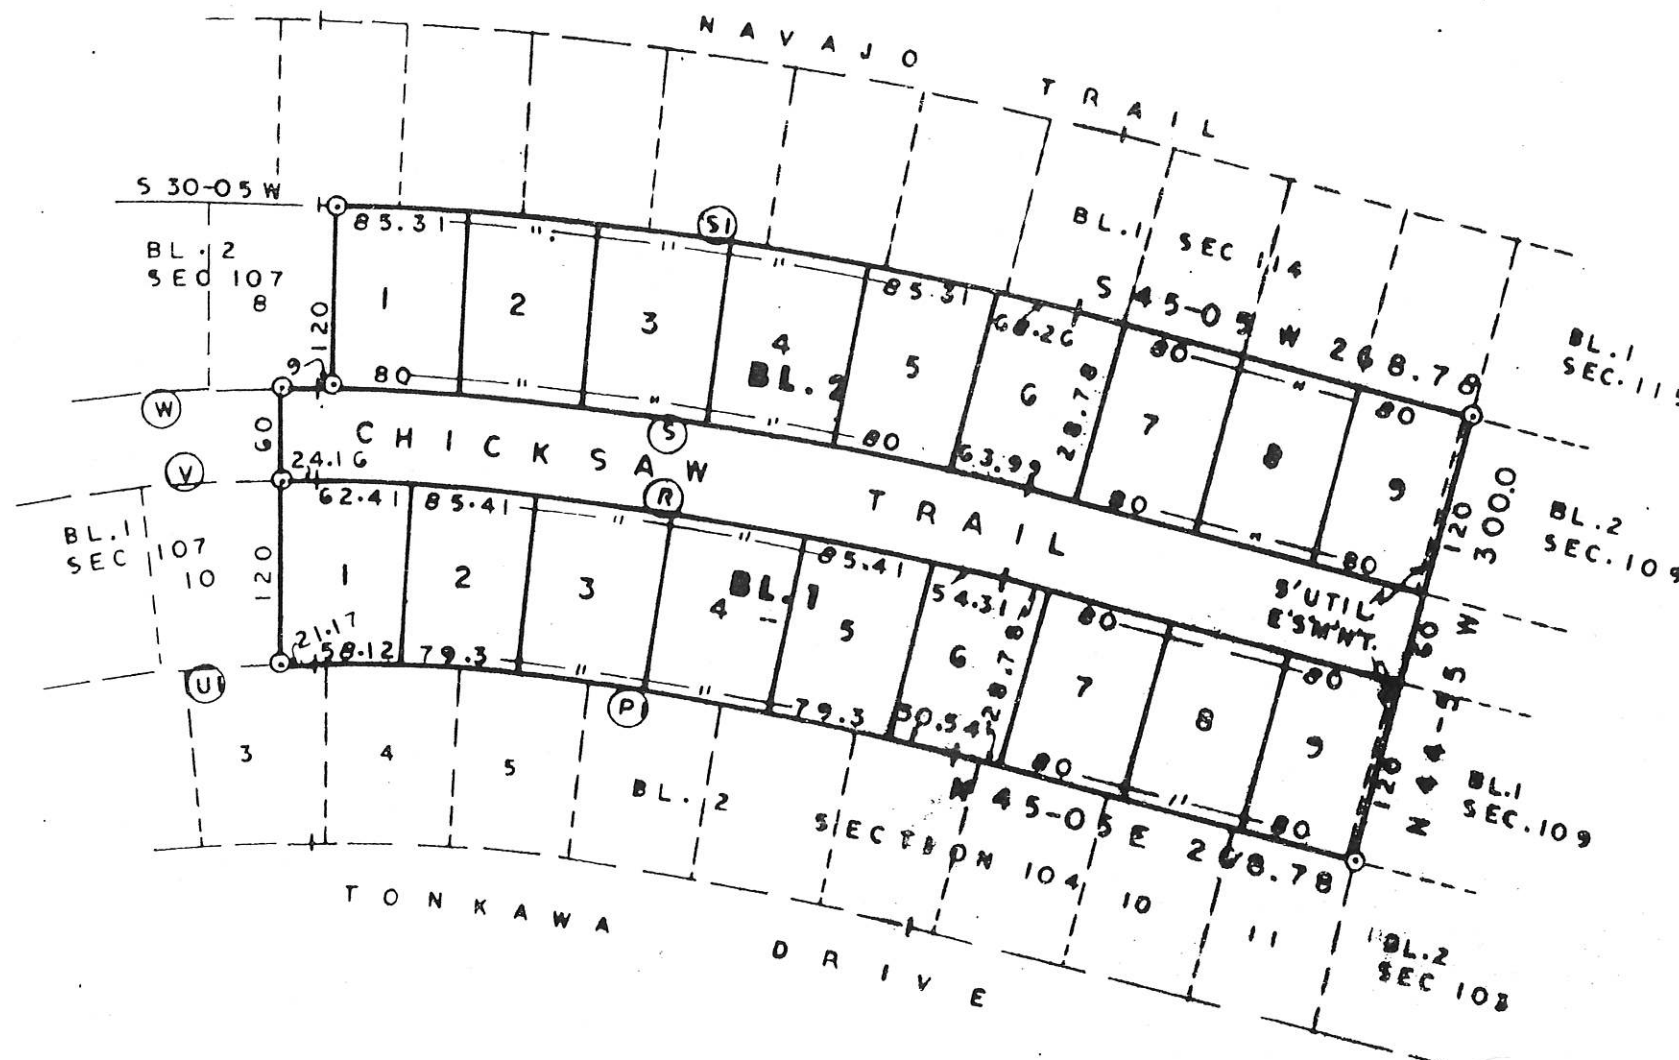

CURVE DATA


C	Δ	D	R	T	L
UI	17-50	6.69995	855.23	134.18	266.17
V		5.87553	975.23	193.00	303.52
W		5.53500	1035.23	162.42	322.19
PI	15-00	3.52220	1626.82	214.18	425.86
R		3.28024	1746.82	229.98	457.28
S		3.17131	1806.82	227.88	472.99
SI		2.97381	1926.82	253.68	504.40

BUILDING LINES

25' ON THE FRONT OF ALL LOTS.
20' " " REAR " " "
5' " " SIDE (between) OF ALL LOTS.

UTILITY EASEMENTS

5' ON THE FRONT OF ALL LOTS.
10' " " REAR " " "
OTHER AS SHOWN ON PLAT.

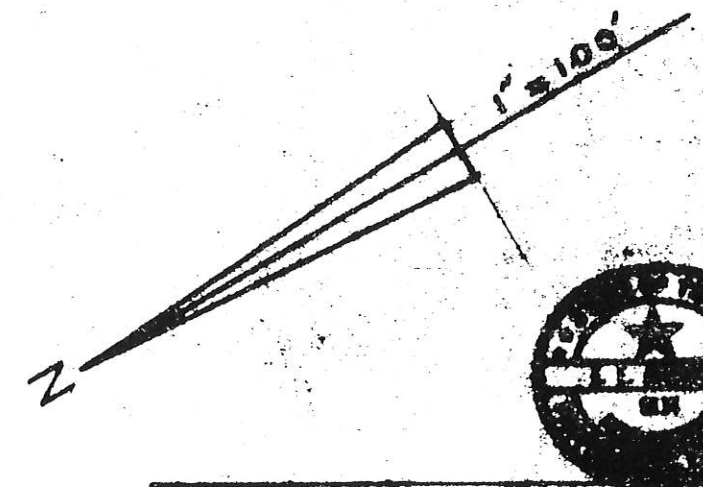

E.E. JOHNSON & ASSOCIATES
ENGINEERS
Caldwell, Texas