


HILLTOP LAKES RESORT CITY

SECTION 112

19 LOTS -- 5.34 ACRES
 J. M. VIESCA GRANT
 LEON COUNTY, TEXAS

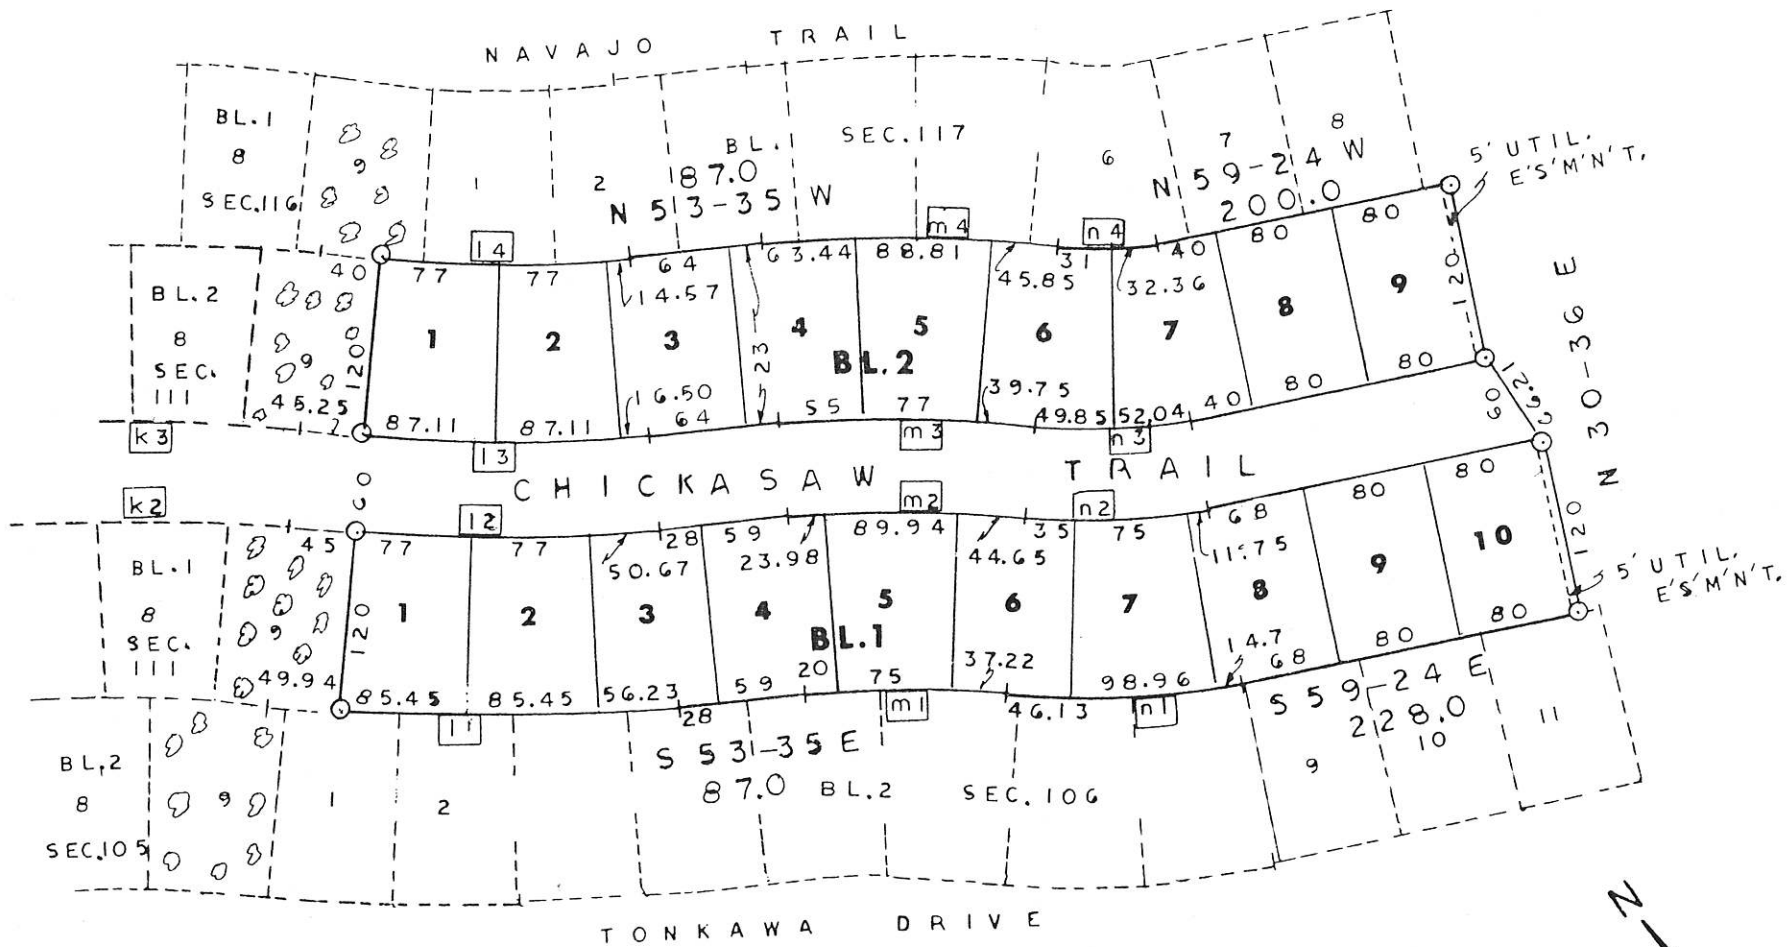

CURVE DATA			
No	Δ	R	L
11	13° 05'	1213.47	277.07
12		1093.47	249.67
13		1033.47	239.97
14		913.47	208.57
m1	12° 35'	602.08	132.22
m2		722.08	158.57
m3		782.08	171.75
m4		902.08	198.10
n1	18° 24'	497.30	159.79
n2		377.30	121.75
n3		317.30	101.89
n4		197.30	63.36

UTILITY EASEMENTS

5' ON THE FRONT OF ALL LOTS.
 10' ON THE REAR " " "
 OTHERS AS SHOWN ON PLAT.

BUILDING LINES

25' ON THE FRONT OF ALL LOTS.
 20' ON THE REAR " " "
 5' ON THE SIDE (between) OF ALL LOTS.



E.E. JOHNSON & ASSOCIATES
ENGINEERS
CALDWELL TEXAS