


HILLTOP LAKES RESORT CITY

SECTION 114

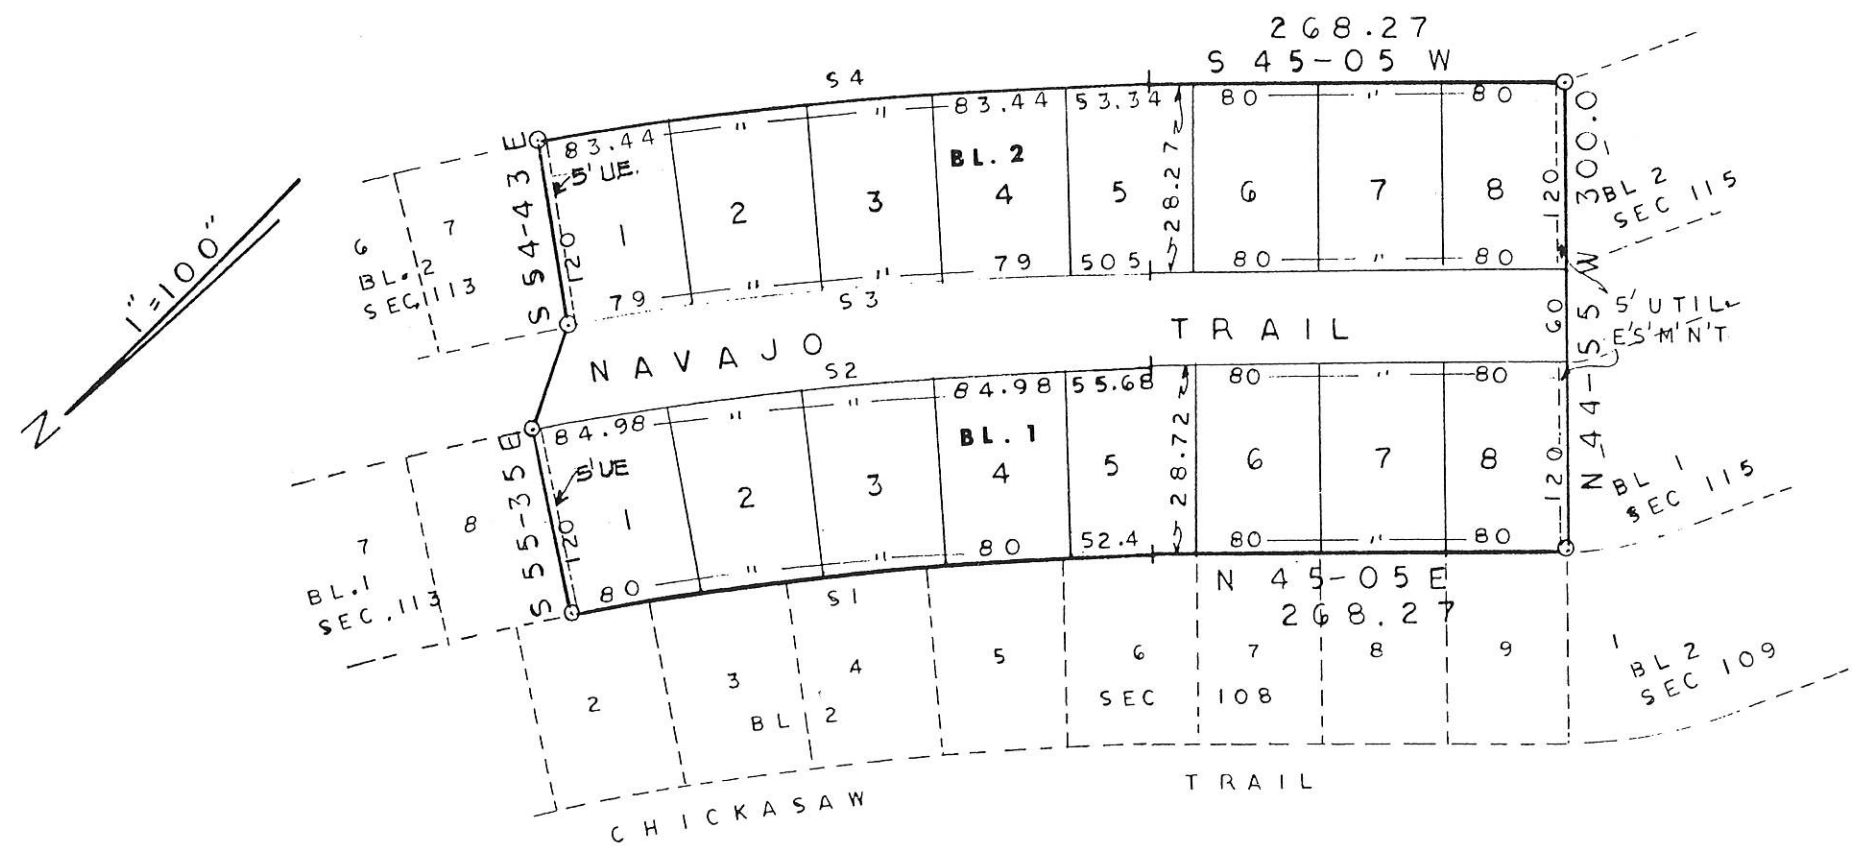

J.M.VIESCA GRANT
LEON COUNTY, TEXAS
16 Lots --- 4.46 Acres

BUILDING LINES

25' ON THE FRONT OF ALL LOTS.
20' " " REAR " " "
5' " " SIDE (between) OF ALL LOTS.

UTILITY EASEMENTS

5 ON THE FRONT OF ALL LOTS.
10 " " REAR " " "
OTHERS AS SHOWN.

CURVE DATA

C	Δ	D	R	T	L
S 1	15° 00"	2.97381	1926.82	253.68	504.40
S 2		2.79946	2046.82	267.48	535.81
S 3		2.71973	2106.82	277.38	551.92
S 4		2.57317	2226.82	293.18	582.94



E.E.JOHNSON & ASSOCIATES
ENGINEERS.

Caldwell Texas