

HILLTOP LAKES RESORT CITY

SECTION 115


J.M.Viesca Grant

Leon County, Texas

26 Lots — 7.24 Acres

CURVE DATA

L	33° 08'	95.500	60.00	17.85	34.69
LI		31.83333	180.00	53.54	104.08
K	0° 19'	0.22418	25558.98	70.61	141.26
KI		0.22471	25498.98	70.44	140.92
J	61° 02'	67.26548	85.18	50.21	90.73
J1		39.46688	145.18	85.57	154.64
J2		21.60755	265.18	156.30	282.46
G5	19° 48'	7.69540	744.6	129.59	257.29
G6		6.62734	864.6	150.89	298.76
G7		6.19727	924.6	161.36	319.49
G8		5.48535	1044.6	182.3	360.96
H5	11° 40'	8.05929	710.98	72.63	144.76
H6		9.69575	590.98	60.38	120.33
H7		10.79136	530.98	54.25	108.11
H8		13.94228	410.98	41.99	83.68
J5	14° 00'	6.24489	917.55	112.65	224.18
J6		7.18450	797.55	97.92	194.86

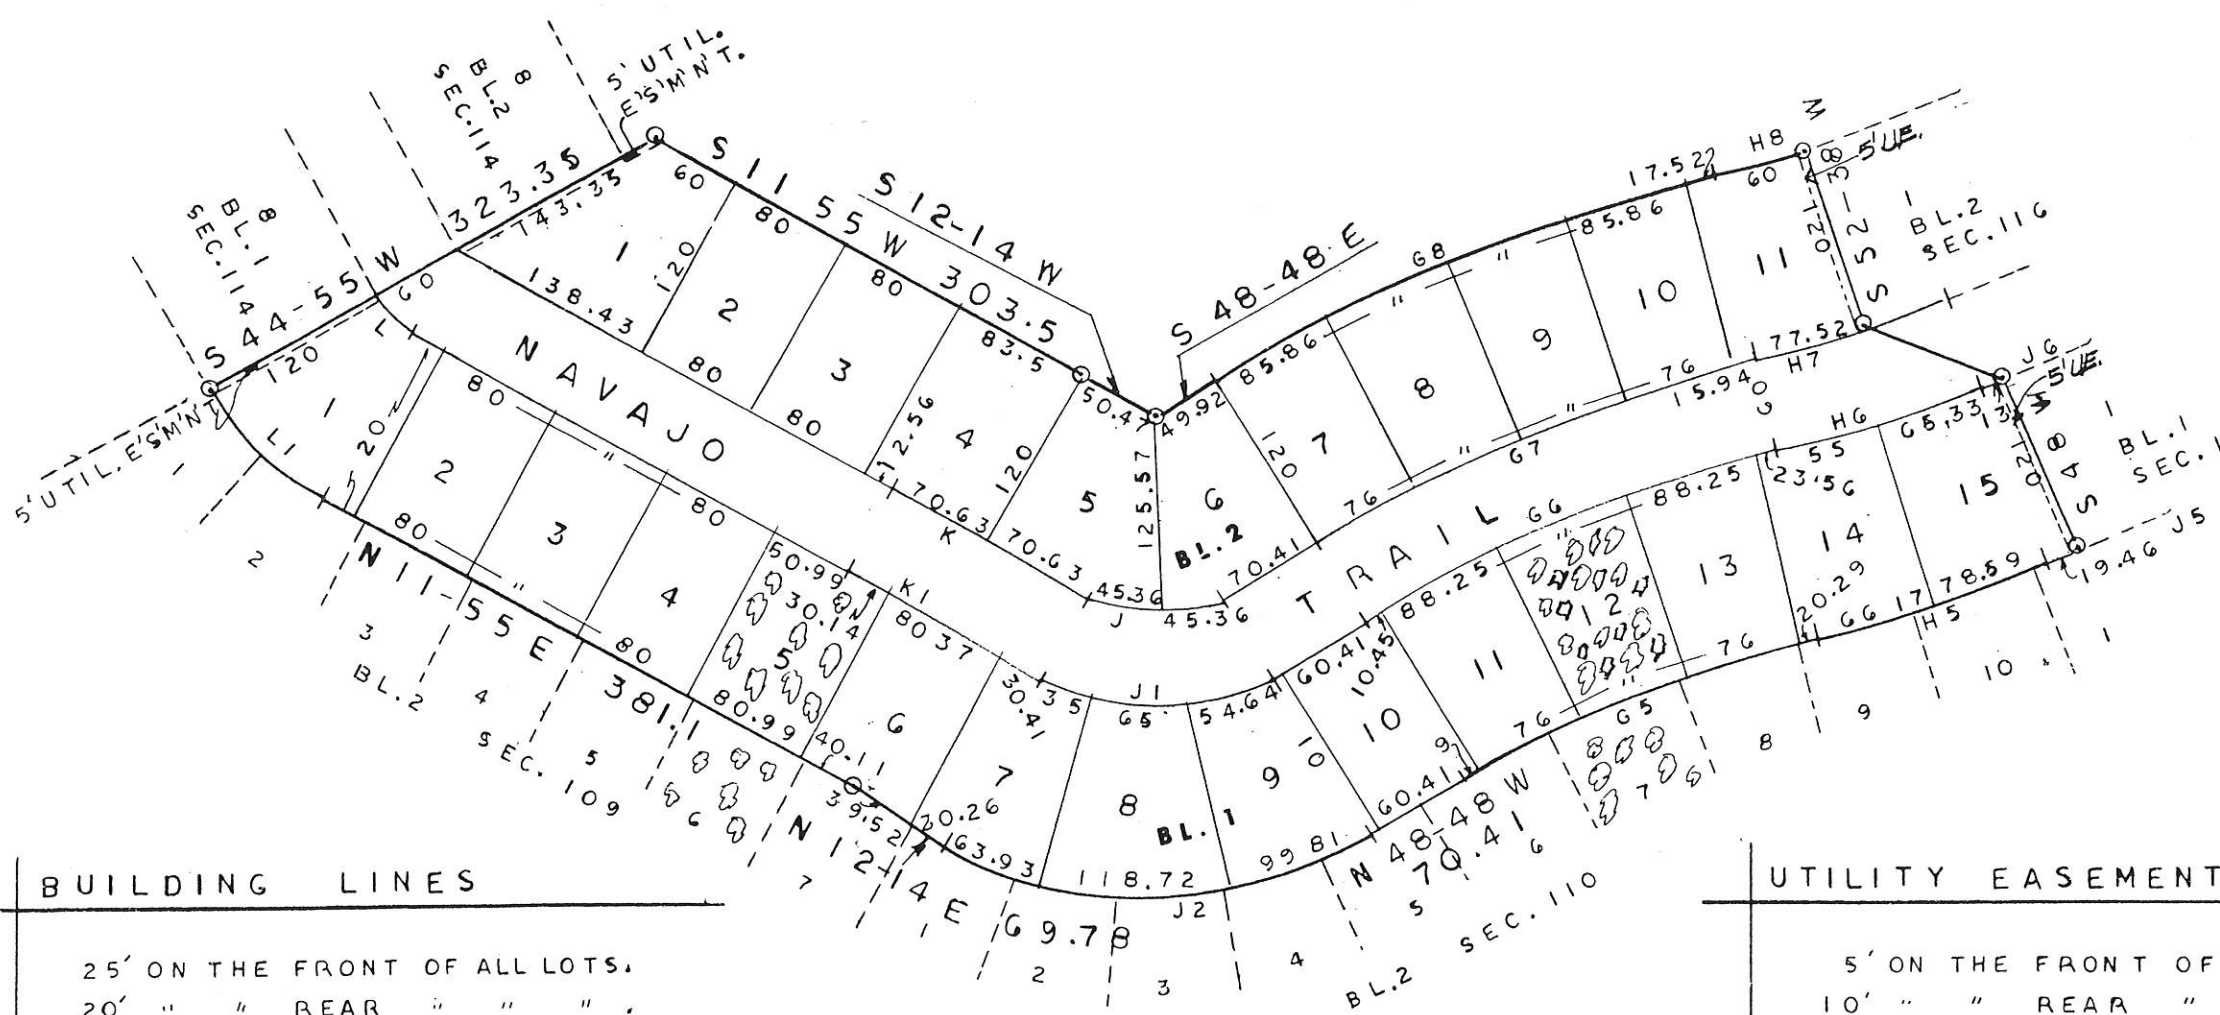


BUILDING LINES

25' ON THE FRONT OF ALL LOTS.
 20' " " REAR " " "
 5' " " SIDE (between) OF ALL LOTS.

UTILITY EASEMENTS

5' ON THE FRONT OF ALL LOTS.
 10' " " REAR " " "
 OTHERS AS SHOWN

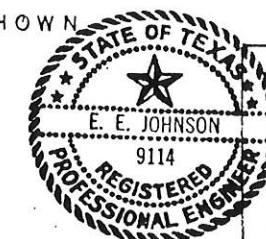

E.E. JOHNSON & ASSOCIATES
 ENGINEERS

Caldwell

Texas