


HILLTOP LAKES RESORT CITY

SECTION 116

J M. Viesca Grant

Leon County, Texas

18 Lots — 5.00 Acres

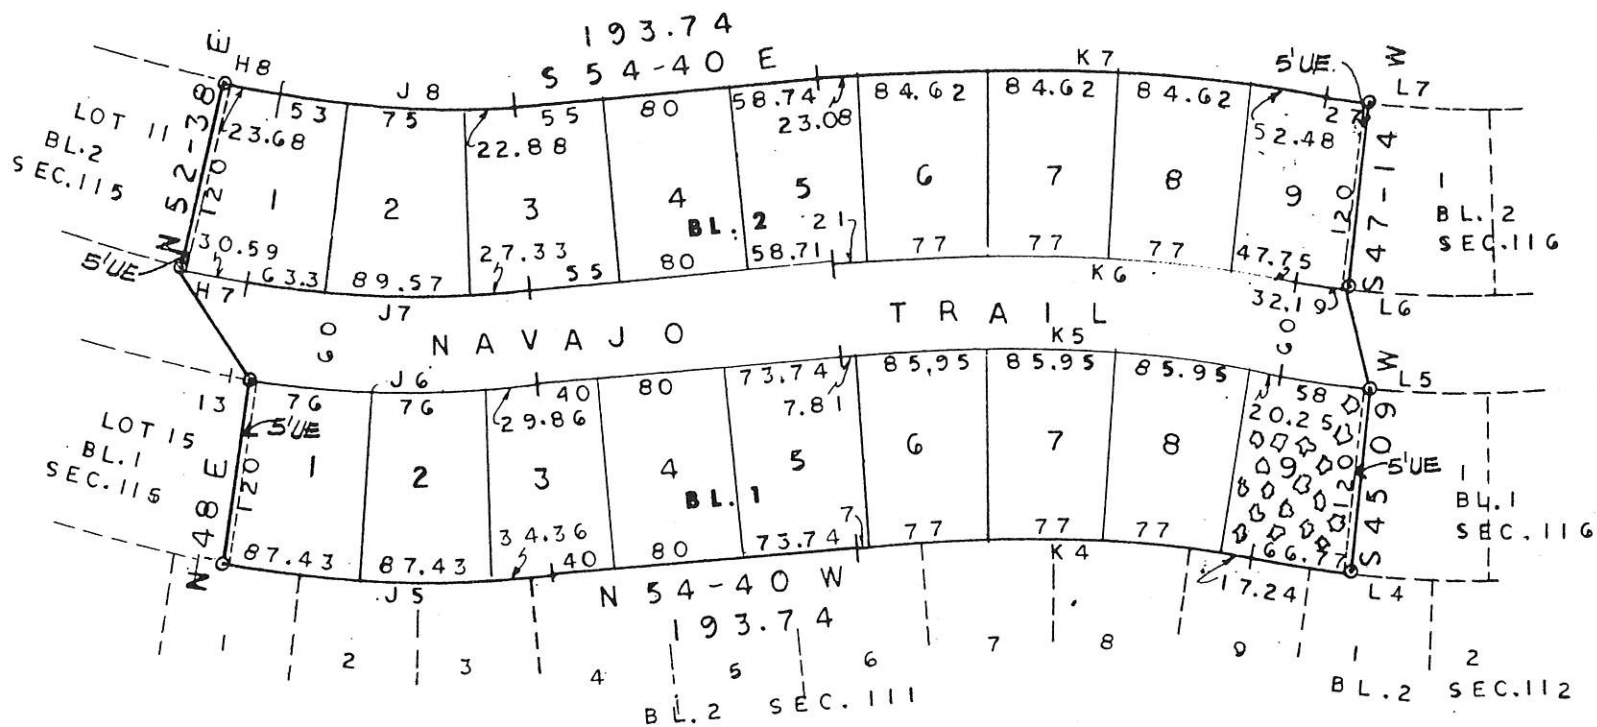

CURVE DATA

C	Δ	D	R	T	L
H 7	11° 40'	10.79136	530.98	54.25	108.11
H 8		13.94228	410.98	41.99	83.68
J 5	14° 00'	6.24489	917.55	112.65	224.18
J 6		7.18450	797.55	97.92	194.86
J 7		7.76896	737.55	90.55	180.20
J 8		9.27860	617.55	75.85	150.88
K 4	14° 10'	5.55022	1032.39	128.38	255.24
K 5		4.97227	1152.39	143.19	284.91
K 6		4.72620	1212.39	150.65	299.75
K 7		4.30054	1332.39	165.56	329.42
L 4	13° 05'	6.27278	913.47	104.75	208.57
L 5		7.22144	793.47	90.99	181.17
L 6		7.81218	733.47	84.11	167.46
L 7		9.34031	613.47	70.35	140.07

BUILDING LINES

25' ON THE FRONT OF ALL LOTS.
20' " " REAR " " "
5' " " SIDE (between) OF ALL LOTS.

UTILITY EASEMENTS

5' ON THE FRONT OF ALL LOTS.
10' " " REAR " " "
OTHERS AS SHOWN.



E. E. JOHNSON & ASSOCIATES

ENGINEERS

Caldwell

Texas