


HOUSE
NUMBERS

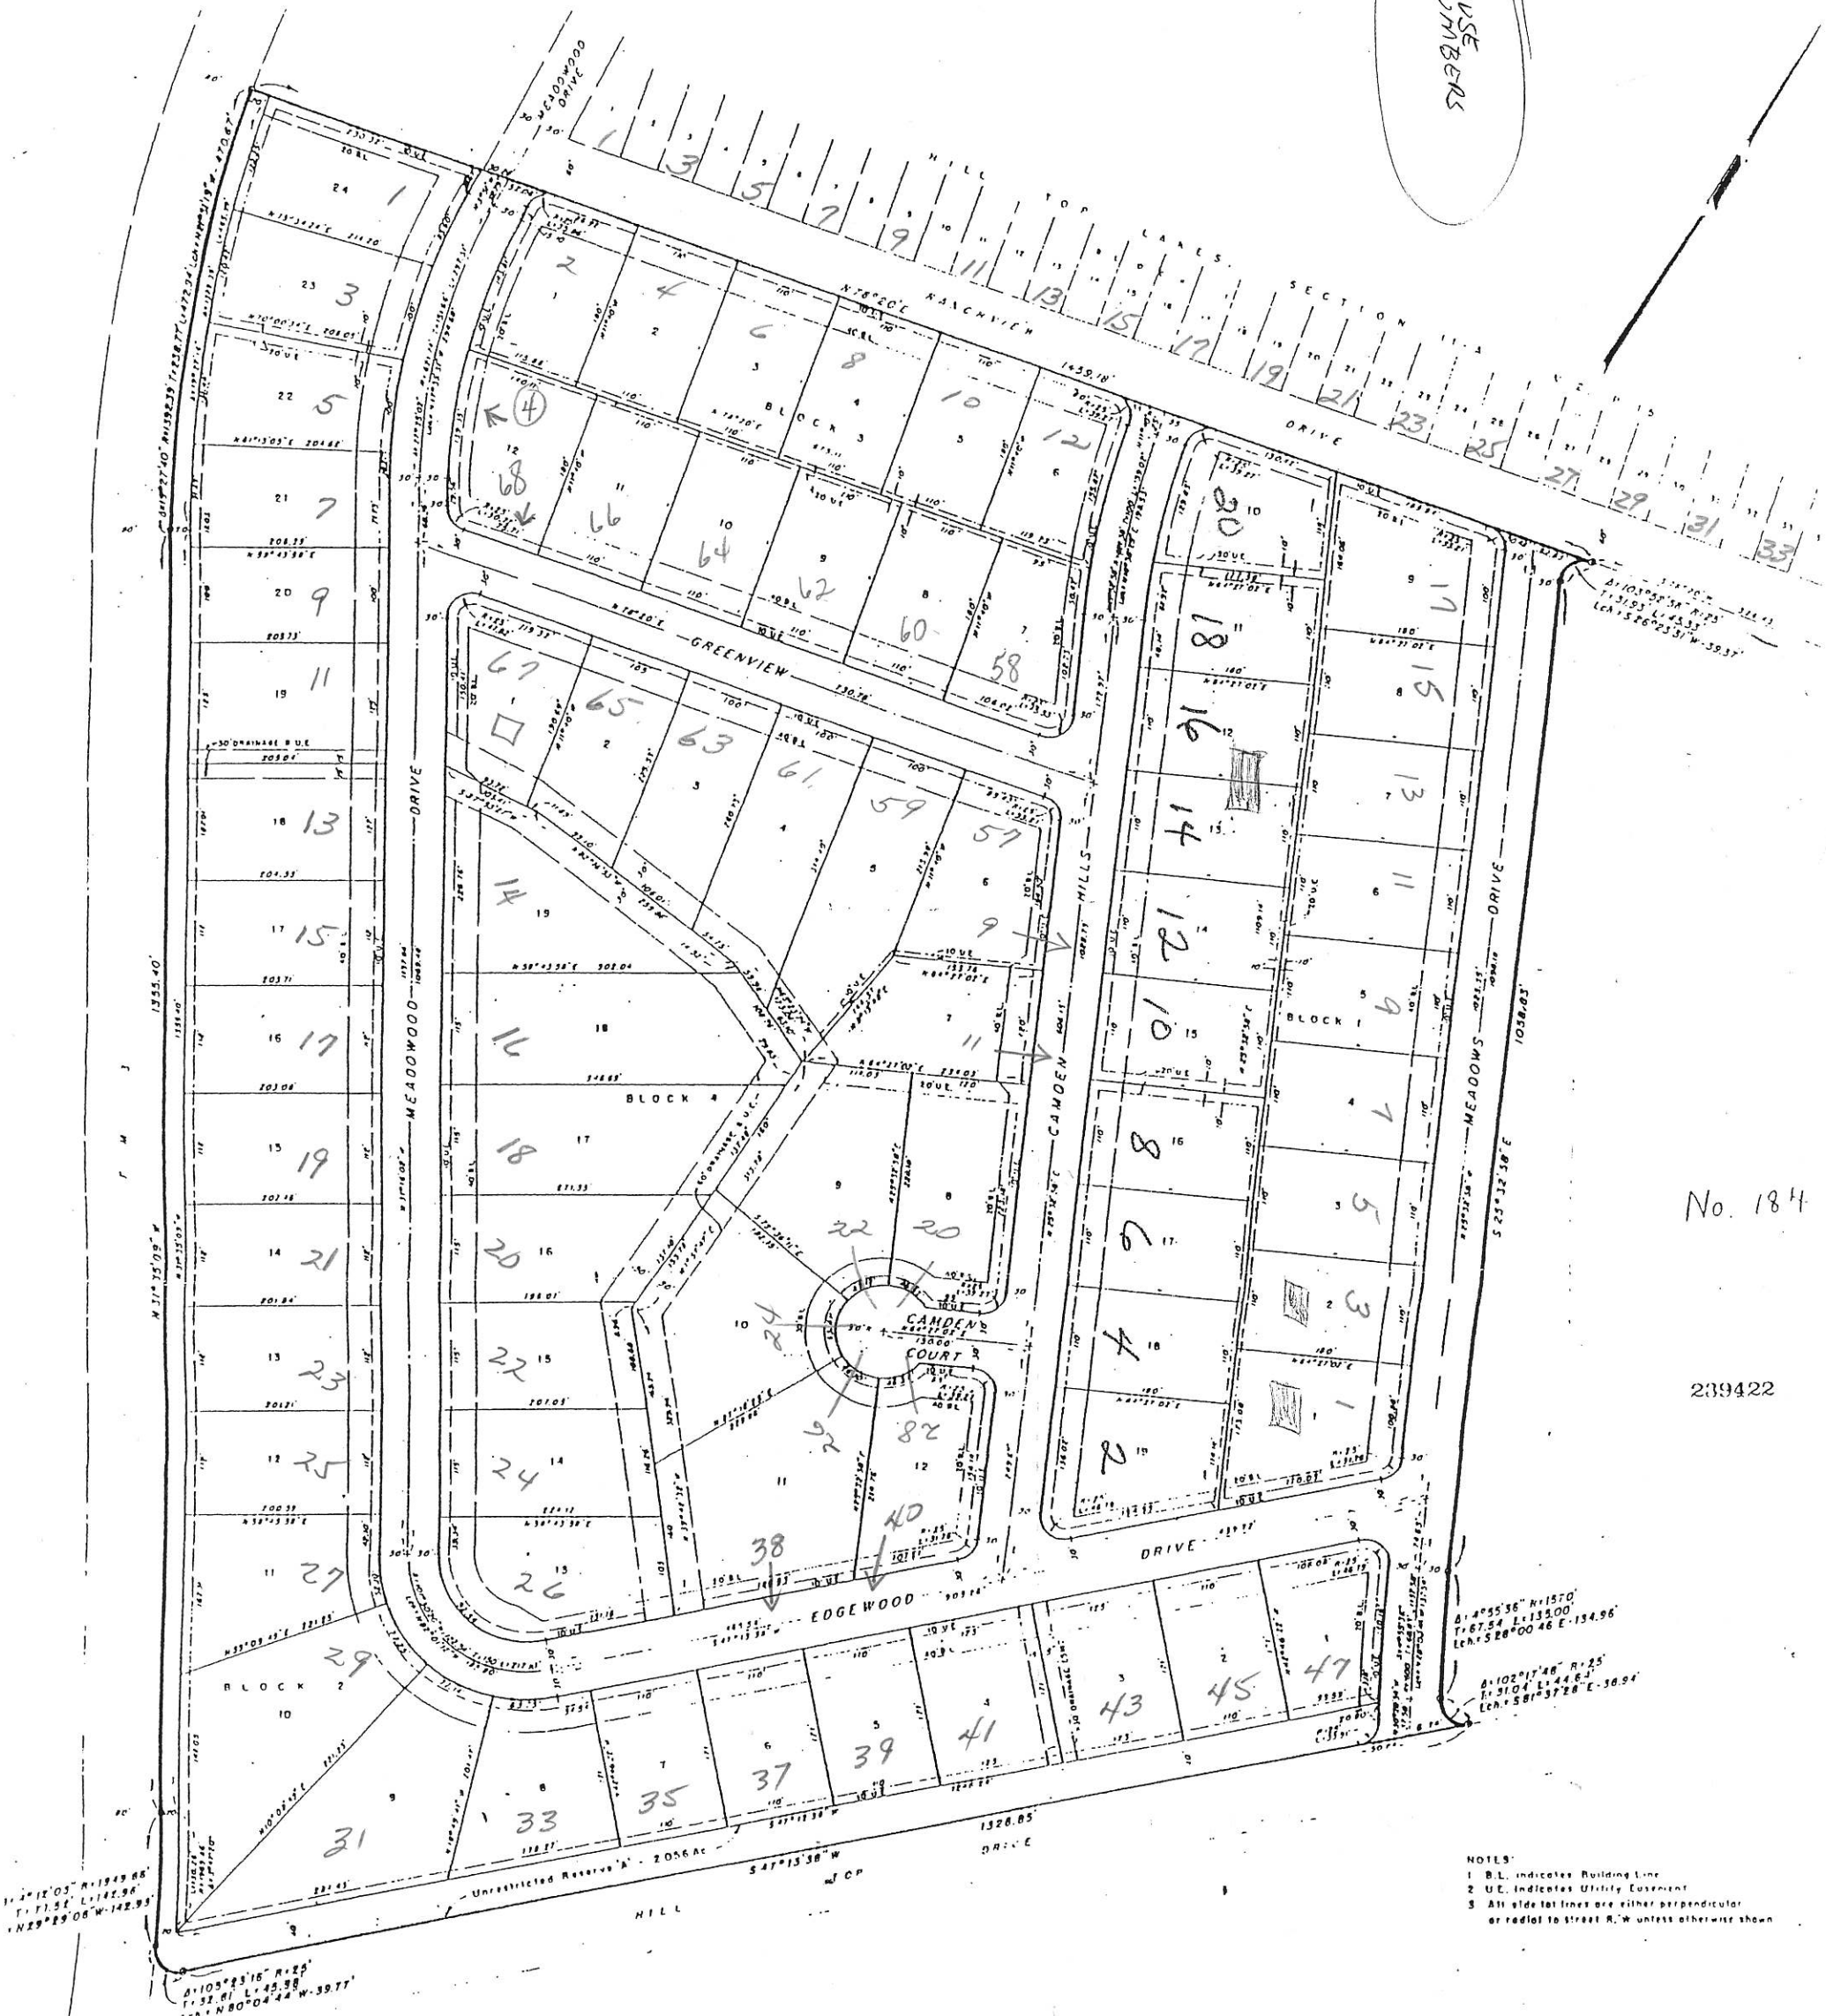

No. 184

239422

HILLTOP LAKES

SECTION 16

BEING A SUBDIVISION OF 50.853 ACRES
IN THE J.M. VIESCA GRANT, A-30
LEON COUNTY, TEXAS
74 LOTS 4 BLOCKS 1 RESERVE

DEVELOPER:
HILLTOP LAKES RESORT CITY
1250 SHORELINE, SUITE 300, SUGARLAND, TEXAS
SURVEYOR:
STEPHENSON SURVEYING COMPANY
RT. 1, BOX 293, MONTGOMERY, TEXAS
MAY, 1993 SCALE: 1"=100'



FILED
MAY 26 1993
10:30 A.M.
MARIA HESTER
CLERK OF THE COURT
LEON COUNTY, TEXAS

NOTES:
1. B.L. indicates Building Line
2. U.E. indicates Utility Easement
3. All side lot lines are either perpendicular
or parallel to Street R.W. unless otherwise shown