


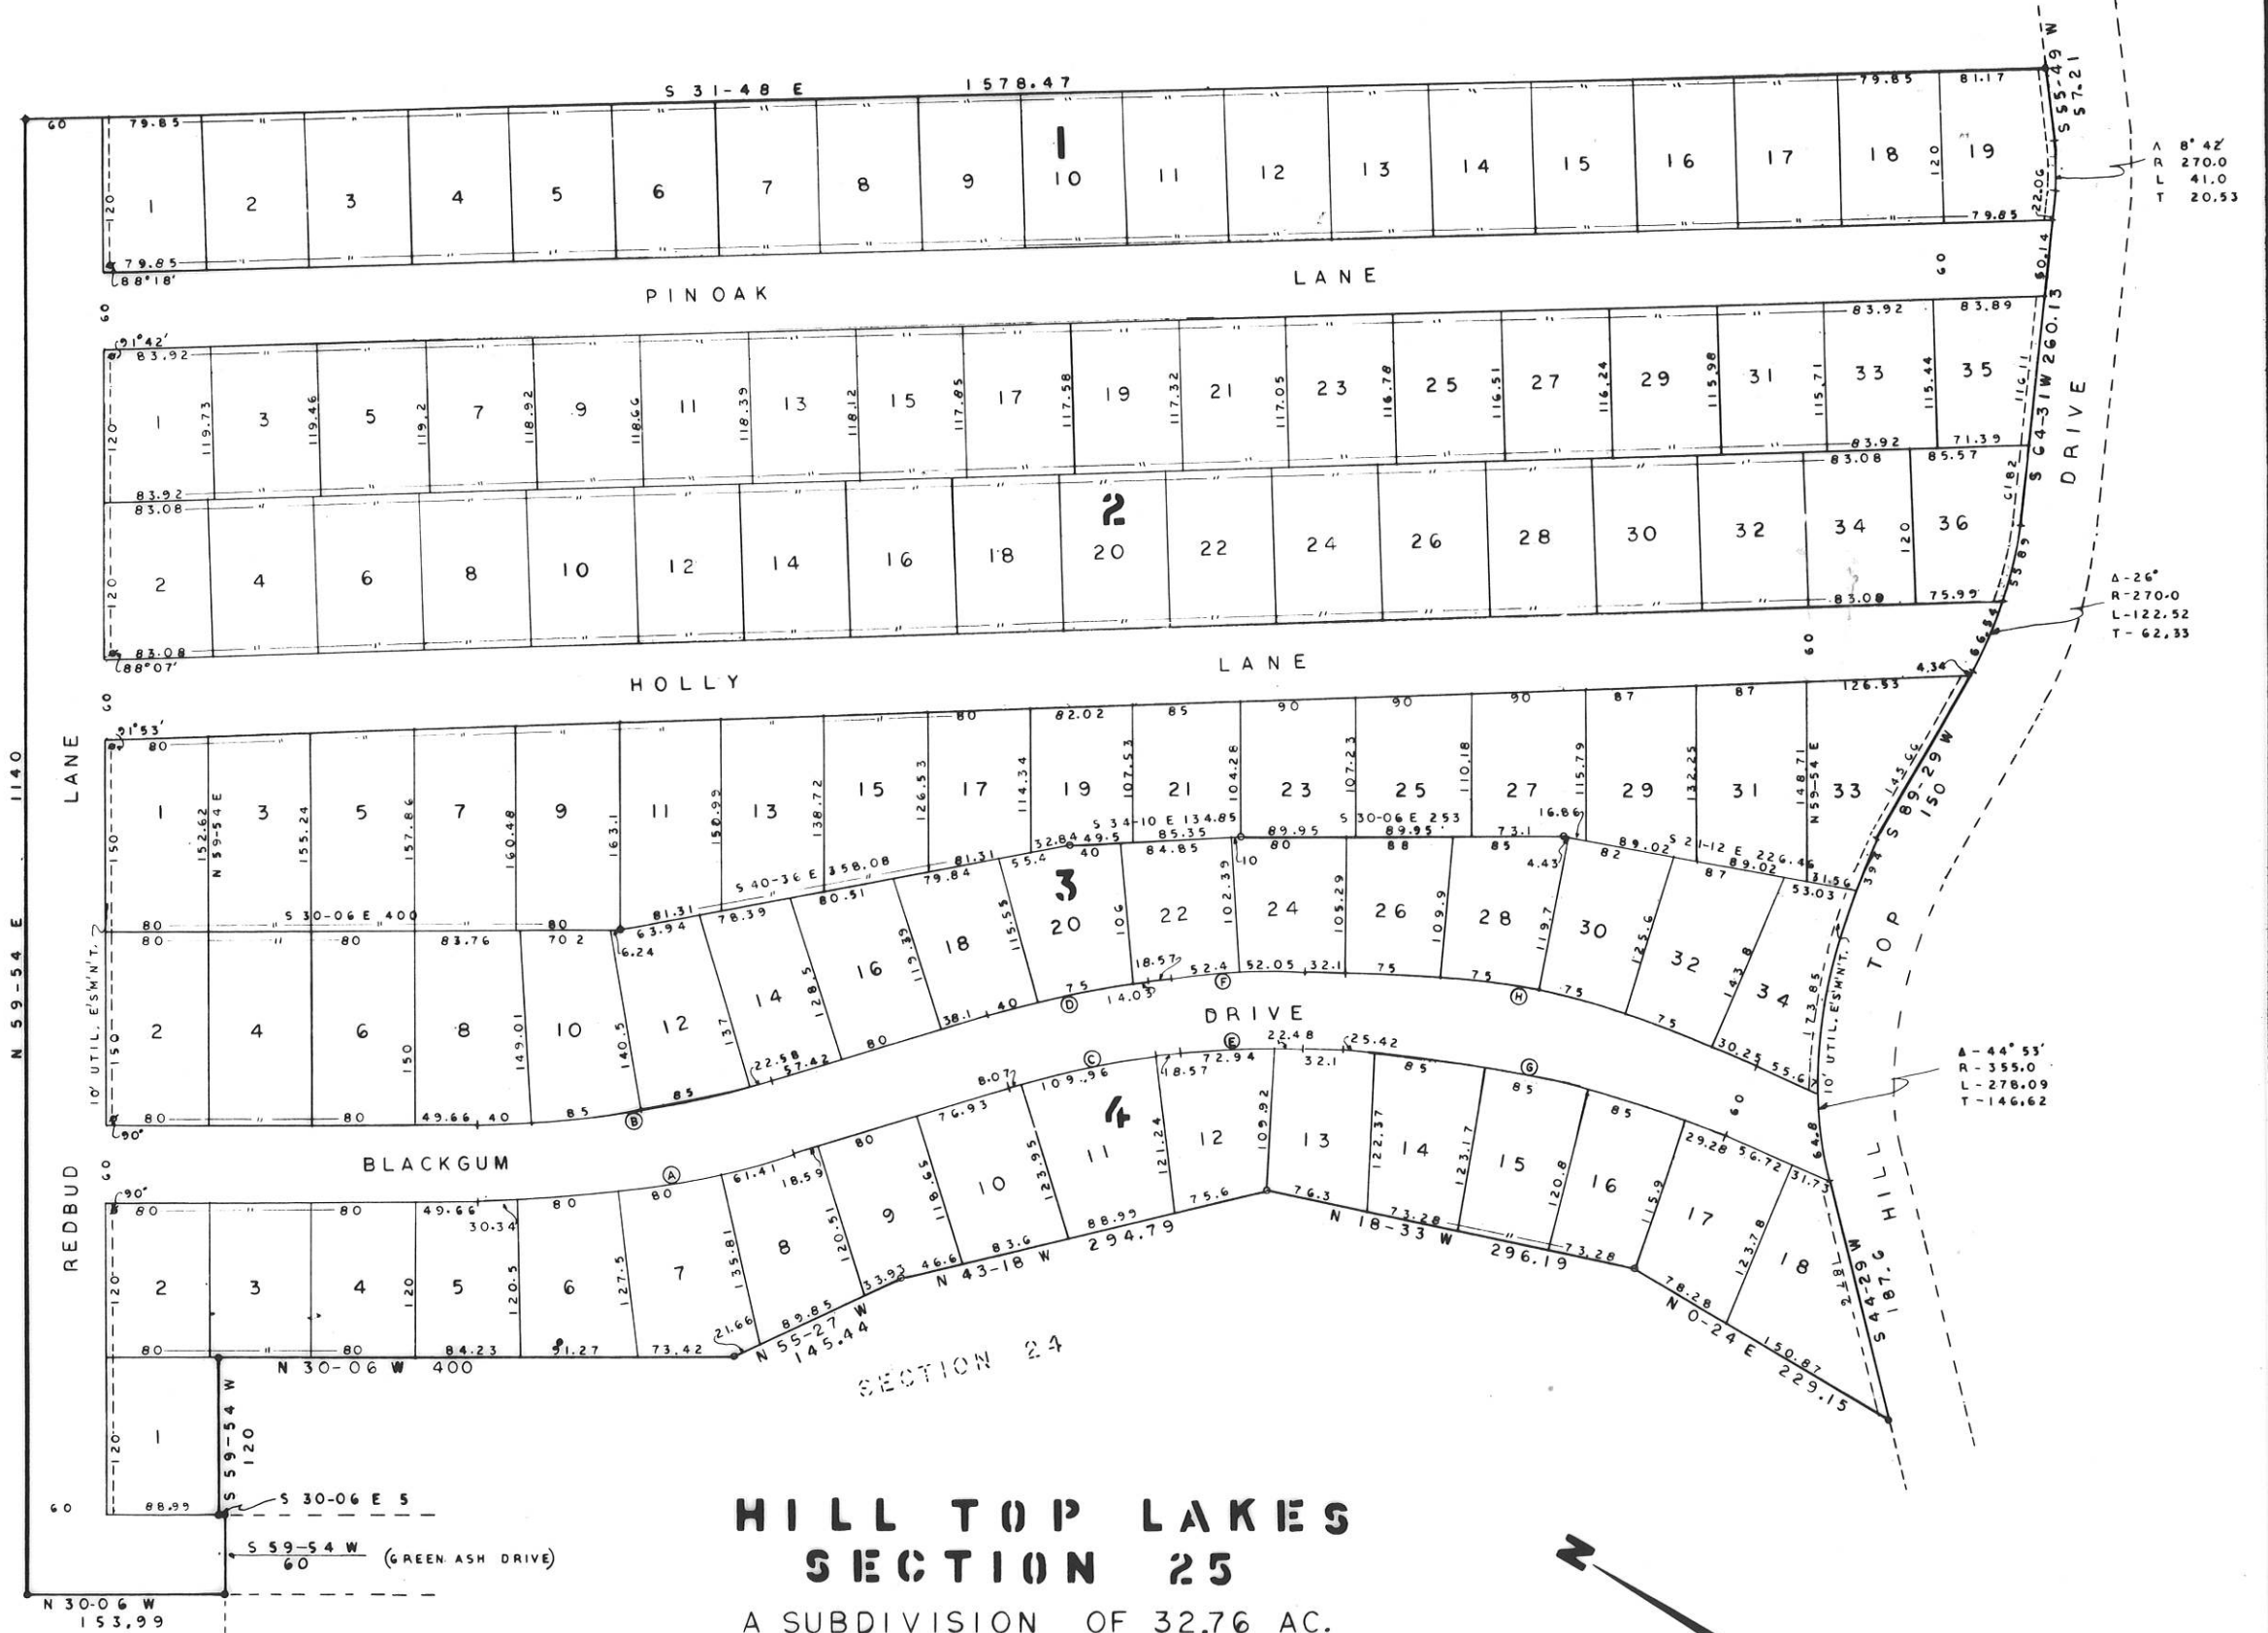

CURVE DATA								
CURVE	A	B	C	D	E	F	G	H
Δ	17° 00'	17° 00'	10° 30'	10° 30'	8° 30'	8° 30'	22° 30'	22° 30'
T	126.82	117.86	59.18	64.70	47.86	52.31	156.87	168.78
R	848.57	787.57	644.12	704.12	644.12	704.12	788.87	848.57
L	251.75	232.58	118.03	129.03	95.42	104.45	309.70	330.25

BUILDING LINE EASEMENTS

BUILDING LINES: 25' ON THE FRONT, 20' ON THE REAR & 5' ON THE SIDE (between lots) on ALL LOTS, 10' ON THE STREET SIDE OF ALL CORNER LOTS.

UTILITY EASEMENTS: 5' ON THE FRONT & 10' ON THE REAR OF ALL LOTS.

OTHER EASEMENTS AS SHOWN ON THE PLAT