



CURVE DATA

No	Δ	L	R	T
A	15° 00'	208.77	797.52	105.0
B	15° 00'	222.98	857.52	112.89
C	15° 00'	255.89	977.52	128.67
D	10° 00'	209.45	1200.18	105.0
E	10° 00'	198.98	1140.18	99.75
F	10° 00'	176.26	1020.18	89.25
G	15° 00'	208.77	797.52	105.0
H	15° 00'	191.78	737.52	97.1
J	15° 00'	161.65	617.52	81.3
K	90° 00'	270.1	171.97	171.97
L	90° 00'	175.86	111.97	111.97
M	25° 00'	246.17	564.23	125.08
N	25° 00'	298.52	664.23	151.68
P	25° 00'	324.71	744.23	165.0

NOTE

There is a 25' Building Line on the front and 5' on the side of all lots.

There is a 5' Utility Easement on the back of all lots.

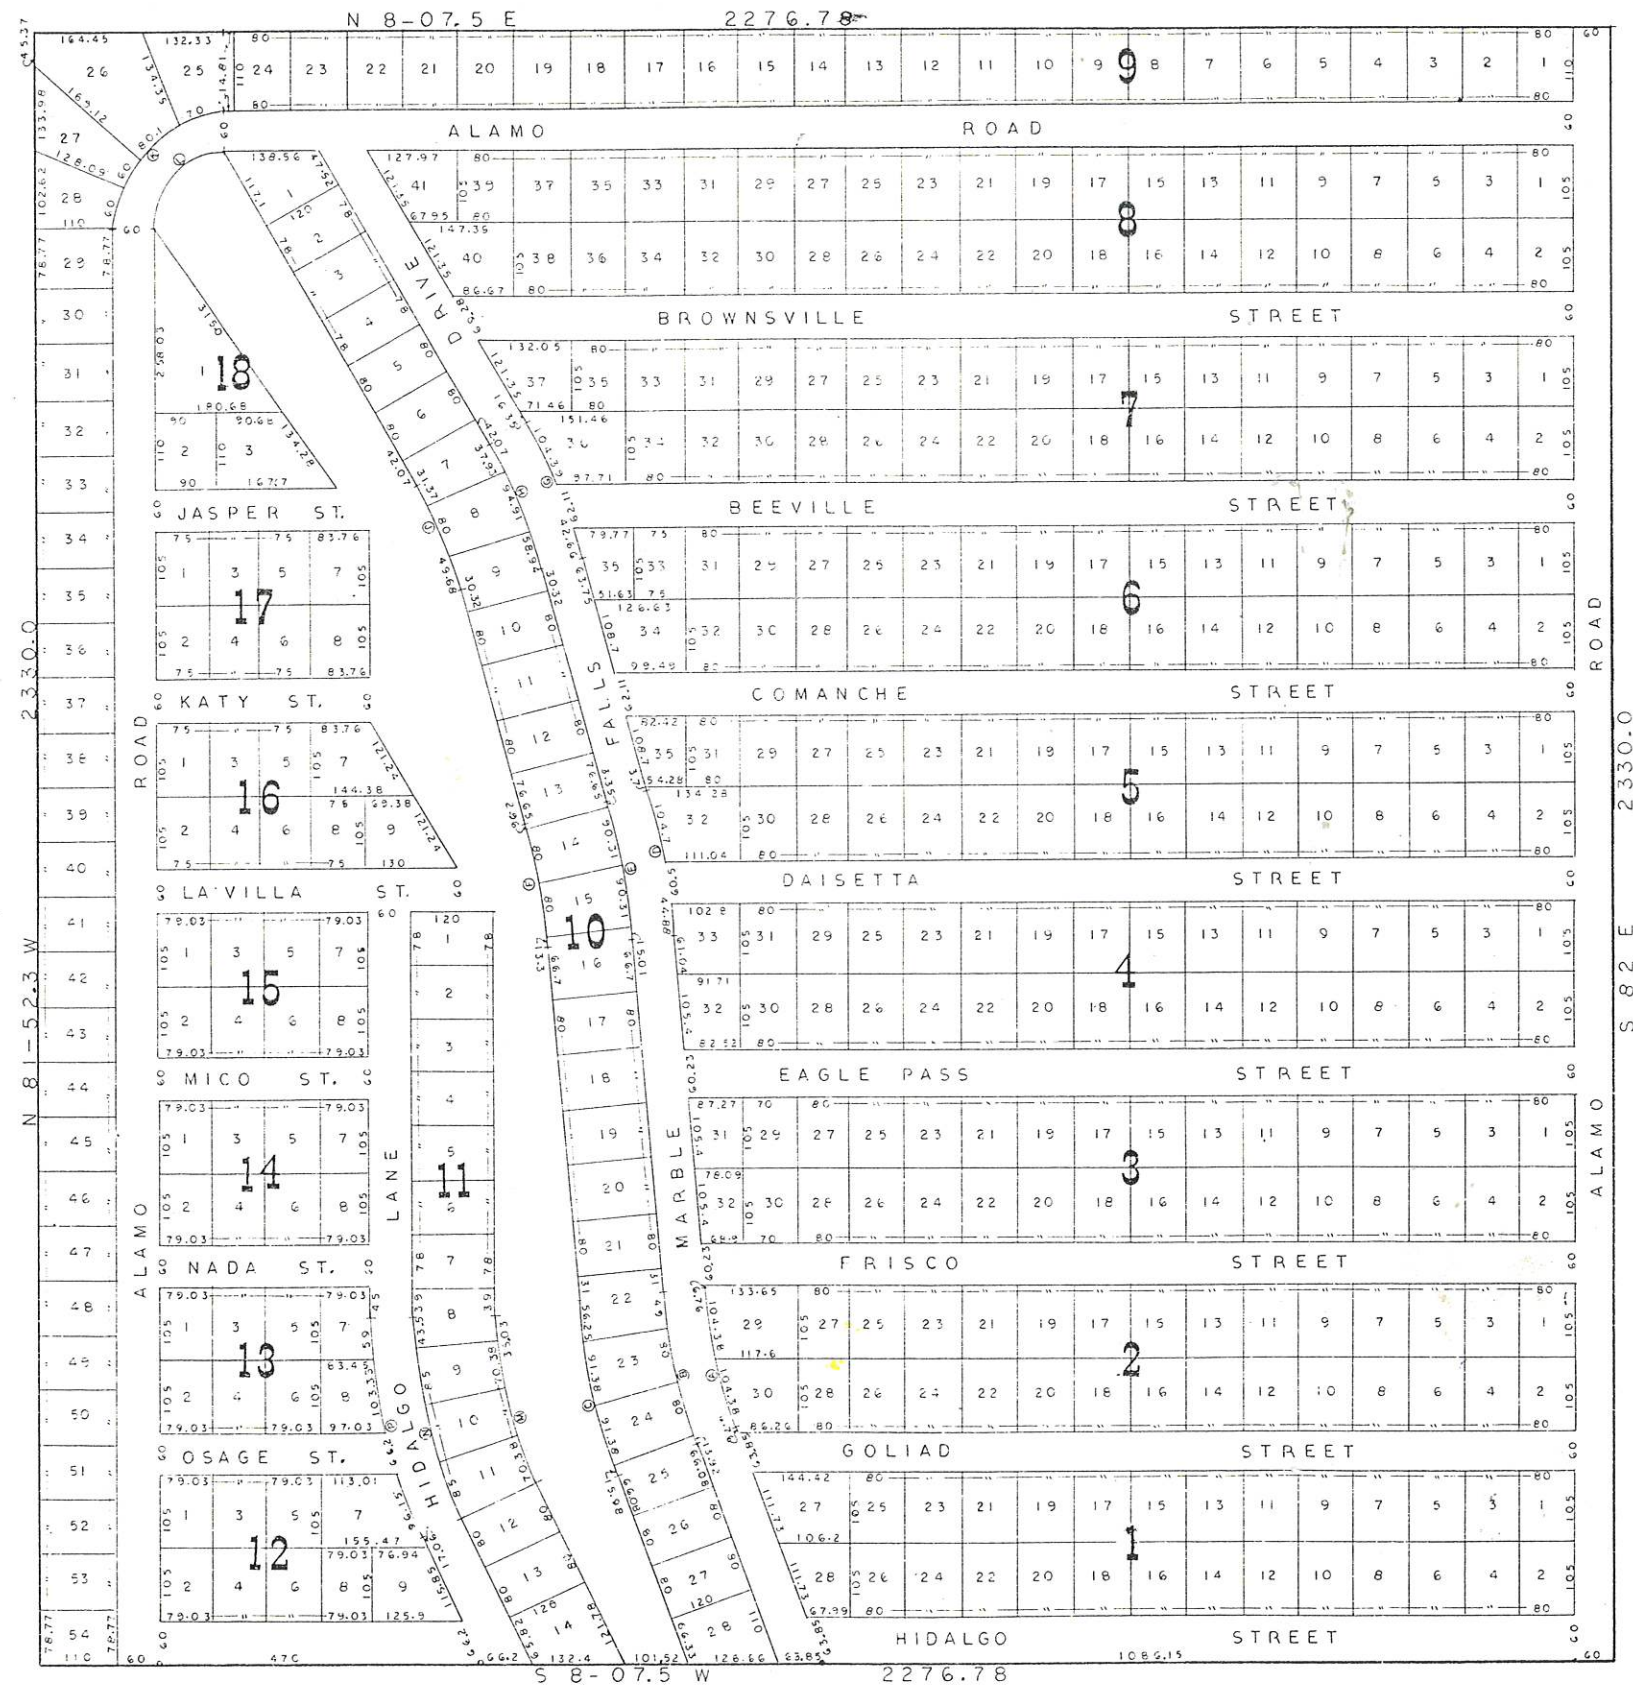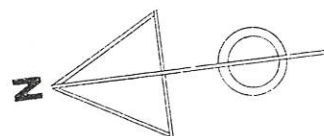

HILLTOP LAKES

SECTION 31

A SUBDIVISION OF 121.7 ACRES - J.M.VIESCA GRANT.

LEON COUNTY, TEXAS

JUNE, 1966