


No.	Δ	D°	R'	T'	L'
A	$18^\circ 24'$	3.3822	1694.12	247.9	541.05
C	$18^\circ 24'$	3.5067	1634.12	264.68	521.89
C ₁	$18^\circ 24'$	3.7407	1529.12	248.11	491.88
C ₂	$18^\circ 24'$	4.0235	1424.12	230.67	457.31
C ₃	$18^\circ 24'$	4.2005	1364.12	220.95	438.04
C ₄	$18^\circ 24'$	4.5507	1259.12	203.94	404.33
C ₅	$18^\circ 24'$	4.9648	1154.12	186.93	370.60
C ₆	$18^\circ 24'$	5.2370	1094.12	177.21	351.14
C ₇	$18^\circ 24'$	5.7930	989.12	160.21	319.34
C ₈	$18^\circ 24'$	6.4810	884.12	143.20	283.90
C ₉	$18^\circ 24'$	6.9528	824.12	133.48	264.64
C ₁₀	$18^\circ 24'$	7.9680	719.12	116.48	229.67
C ₁₁	$18^\circ 24'$	9.3304	614.12	99.47	197.20
C ₁₂	$18^\circ 24'$	10.3407	554.12	89.84	176.39
D	$29^\circ 07'$	35.2571	162.52	42.20	82.58

No.	Δ	D°	R'	T'	L'
E ₁	$29^\circ 07'$	25.7460	222.52	57.80	113.09
E ₂	$29^\circ 07'$	17.4951	327.52	85.05	166.42
E ₃	$29^\circ 07'$	13.2479	432.52	112.32	219.78
G	$58^\circ 14'$	15.9166	360	200.50	365.87
I	$58^\circ 14'$	19.1000	300	167.08	304.88
I ₁	$58^\circ 14'$	29.3846	195	108.61	198.18
I ₂	$58^\circ 14'$	63.6666	90	50.12	91.46
I ₃	$58^\circ 14'$	191.0	30	16.70	30.49
J	$36^\circ 00'$	61.0353	93.88	30.50	58.98
L	$36^\circ 00'$	37.2360	153.88	50	96.68
L ₁	$36^\circ 00'$	22.1338	258.88	84.11	162.65
L ₂	$36^\circ 00'$	15.7469	363.88	118.23	227.98
L ₃	$36^\circ 00'$	13.5179	423.88	137.73	266.31
M	$68^\circ 30'$	20.4423	280.30	190.84	335.08
O	$68^\circ 30'$	26.0093	220.30	150.0	263.36

BUILDING LINES: 20' ON THE FRONT & 15' ON THE REAR OF ALL LOTS; 5' ON THE SIDE (BETWEEN ALL LOTS) & 10' ON STREET SIDE OF ALL CORNER LOTS.

UTILITY EASEMENTS: 5' ON THE FRONT & 10' ON THE REAR OF ALL LOTS.

OTHER EASEMENTS AS SHOWN ON PLAT.

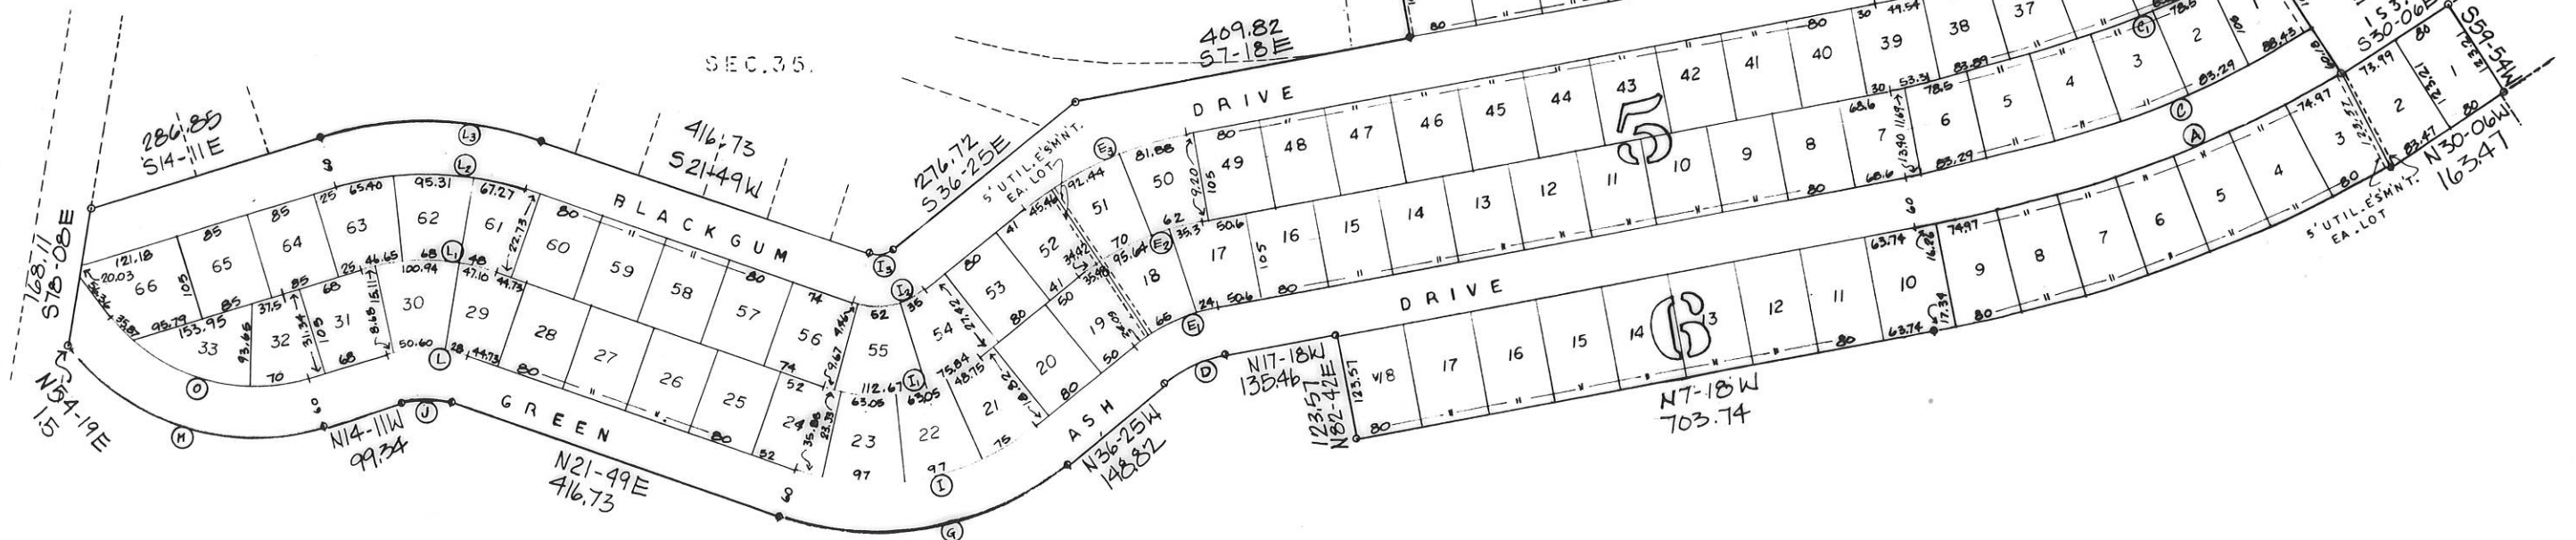

HILLTOP LAKES

SECTION 34

U.M. VIESCA GRANT
SEPT. 1968
A SUBDIVISION OF 50.09 ACRES
ABSTRACT 30
151 LOTS
1"= 100'