

CURVE DATA

	A ₁	A ₂	A ₃	A ₄	A ₅	A ₆	A ₇	A ₈	A ₉	A ₁₀	B ₁	B ₂	B ₃	B ₄	B ₅	B ₆	B ₇	B ₈	B ₉	B ₁₀	C ₁	C ₂	
Δ	9.37	9.37	9.37	9.37	9.37	9.37	9.37	9.37	9.37	9.37	10.09	10.09	10.09	10.09	10.09	10.09	10.09	10.09	10.09	10.09	3.40	3.40	
D	4.8200	4.64418	4.17091	3.83585	3.68773	3.42334	3.19433	3.09274	2.90302	2.73665	2.66041	1.4540	1.47079	1.92562	1.57553	1.60241	1.65805	1.71770	1.74916	1.81567	1.88744	1.92550	0.72322
R	1188.8	1233.8	1373.80	1493.8	1553.8	1673.8	1793.8	1853.8	1973.8	2093.8	2153.8	3940.85	3895.85	3755.85	3635.85	3575.85	3455.85	3335.85	3275.85	3155.85	3035.85	2975.85	7922.9
T	100.0	103.59	115.34	125.66	132.70	140.80	150.89	155.94	166.03	176.10	181.17	350.0	346.0	333.57	323.0	317.53	306.93	296.27	290.94	280.28	269.62	264.89	
L	199.32	207.07	230.36	250.68	260.77	280.89	301.05	311.12	331.26	351.40	361.47	693.07	690.10	665.30	644.23	633.42	612.16	590.91	580.27	559.02	537.76	527.13	

	C ₃	C ₄	C ₅	C ₆	C ₇	C ₈	C ₉	C ₁₀	D ₁	D ₂	D ₃	D ₄	D ₅	D ₆	D ₇	D ₈	D ₉	D ₁₀	E ₁	E ₂	E ₃	E ₄	E ₅
Δ	3.40	3.40	3.40	3.40	3.40	3.40	3.40	3.40	5.55	5.55	5.55	5.55	5.55	5.55	5.55	5.55	5.55	5.55	25.10	25.10	25.10	25.10	25.10
D	0.75217	0.75314	0.77037	0.78301	0.78943	0.80275	0.81643	0.82352	2.79076	2.70991	2.56009	2.42981	2.36953	2.25750	2.15559	2.10807	2.01883	1.93693	1.87843	1.84557	1.76255	1.4346	1.52934
R	7617.9	7557.9	7437.9	7317.9	7257.9	7137.9	7017.9	6957.9	2059.20	2098.2	2238.2	2358.2	2418.2	2538.2	2658.2	2718.2	2838.2	2958.2	3018.2	1567.9	1522.9	1382.9	1262.9
T	243.97	241.92	238.03	234.23	232.31	228.46	224.63	222.71	106.1	108.42	115.66	121.86	124.96	131.16	137.36	140.46	146.67	152.87	155.97	350	339.96	308.70	281.92
L	437.43	433.64	475.96	468.23	464.44	456.76	449.03	445.24	212.01	216.66	231.11	243.50	249.70	262.09	274.43	280.63	293.07	305.46	311.65	683.64	663.87	607.93	554.70

	E ₆	E ₇	E ₈	E ₉	E ₁₀
Δ	25.10	25.10	25.10	25.10	25.10
D	5.95077	6.34621	7.31894	8.64333	9.70406
R	962.9	902.9	782.9	662.9	602.9
T	214.95	201.55	174.76	147.93	134.53
L	422.91	396.56	343.36	291.15	264.30

SECTION 34-A

N 32° 07' E
227.67

92.71


16.00

10.00

34.63

BUILDING LINES

25' ON FRONT OF ALL LOTS
20' "

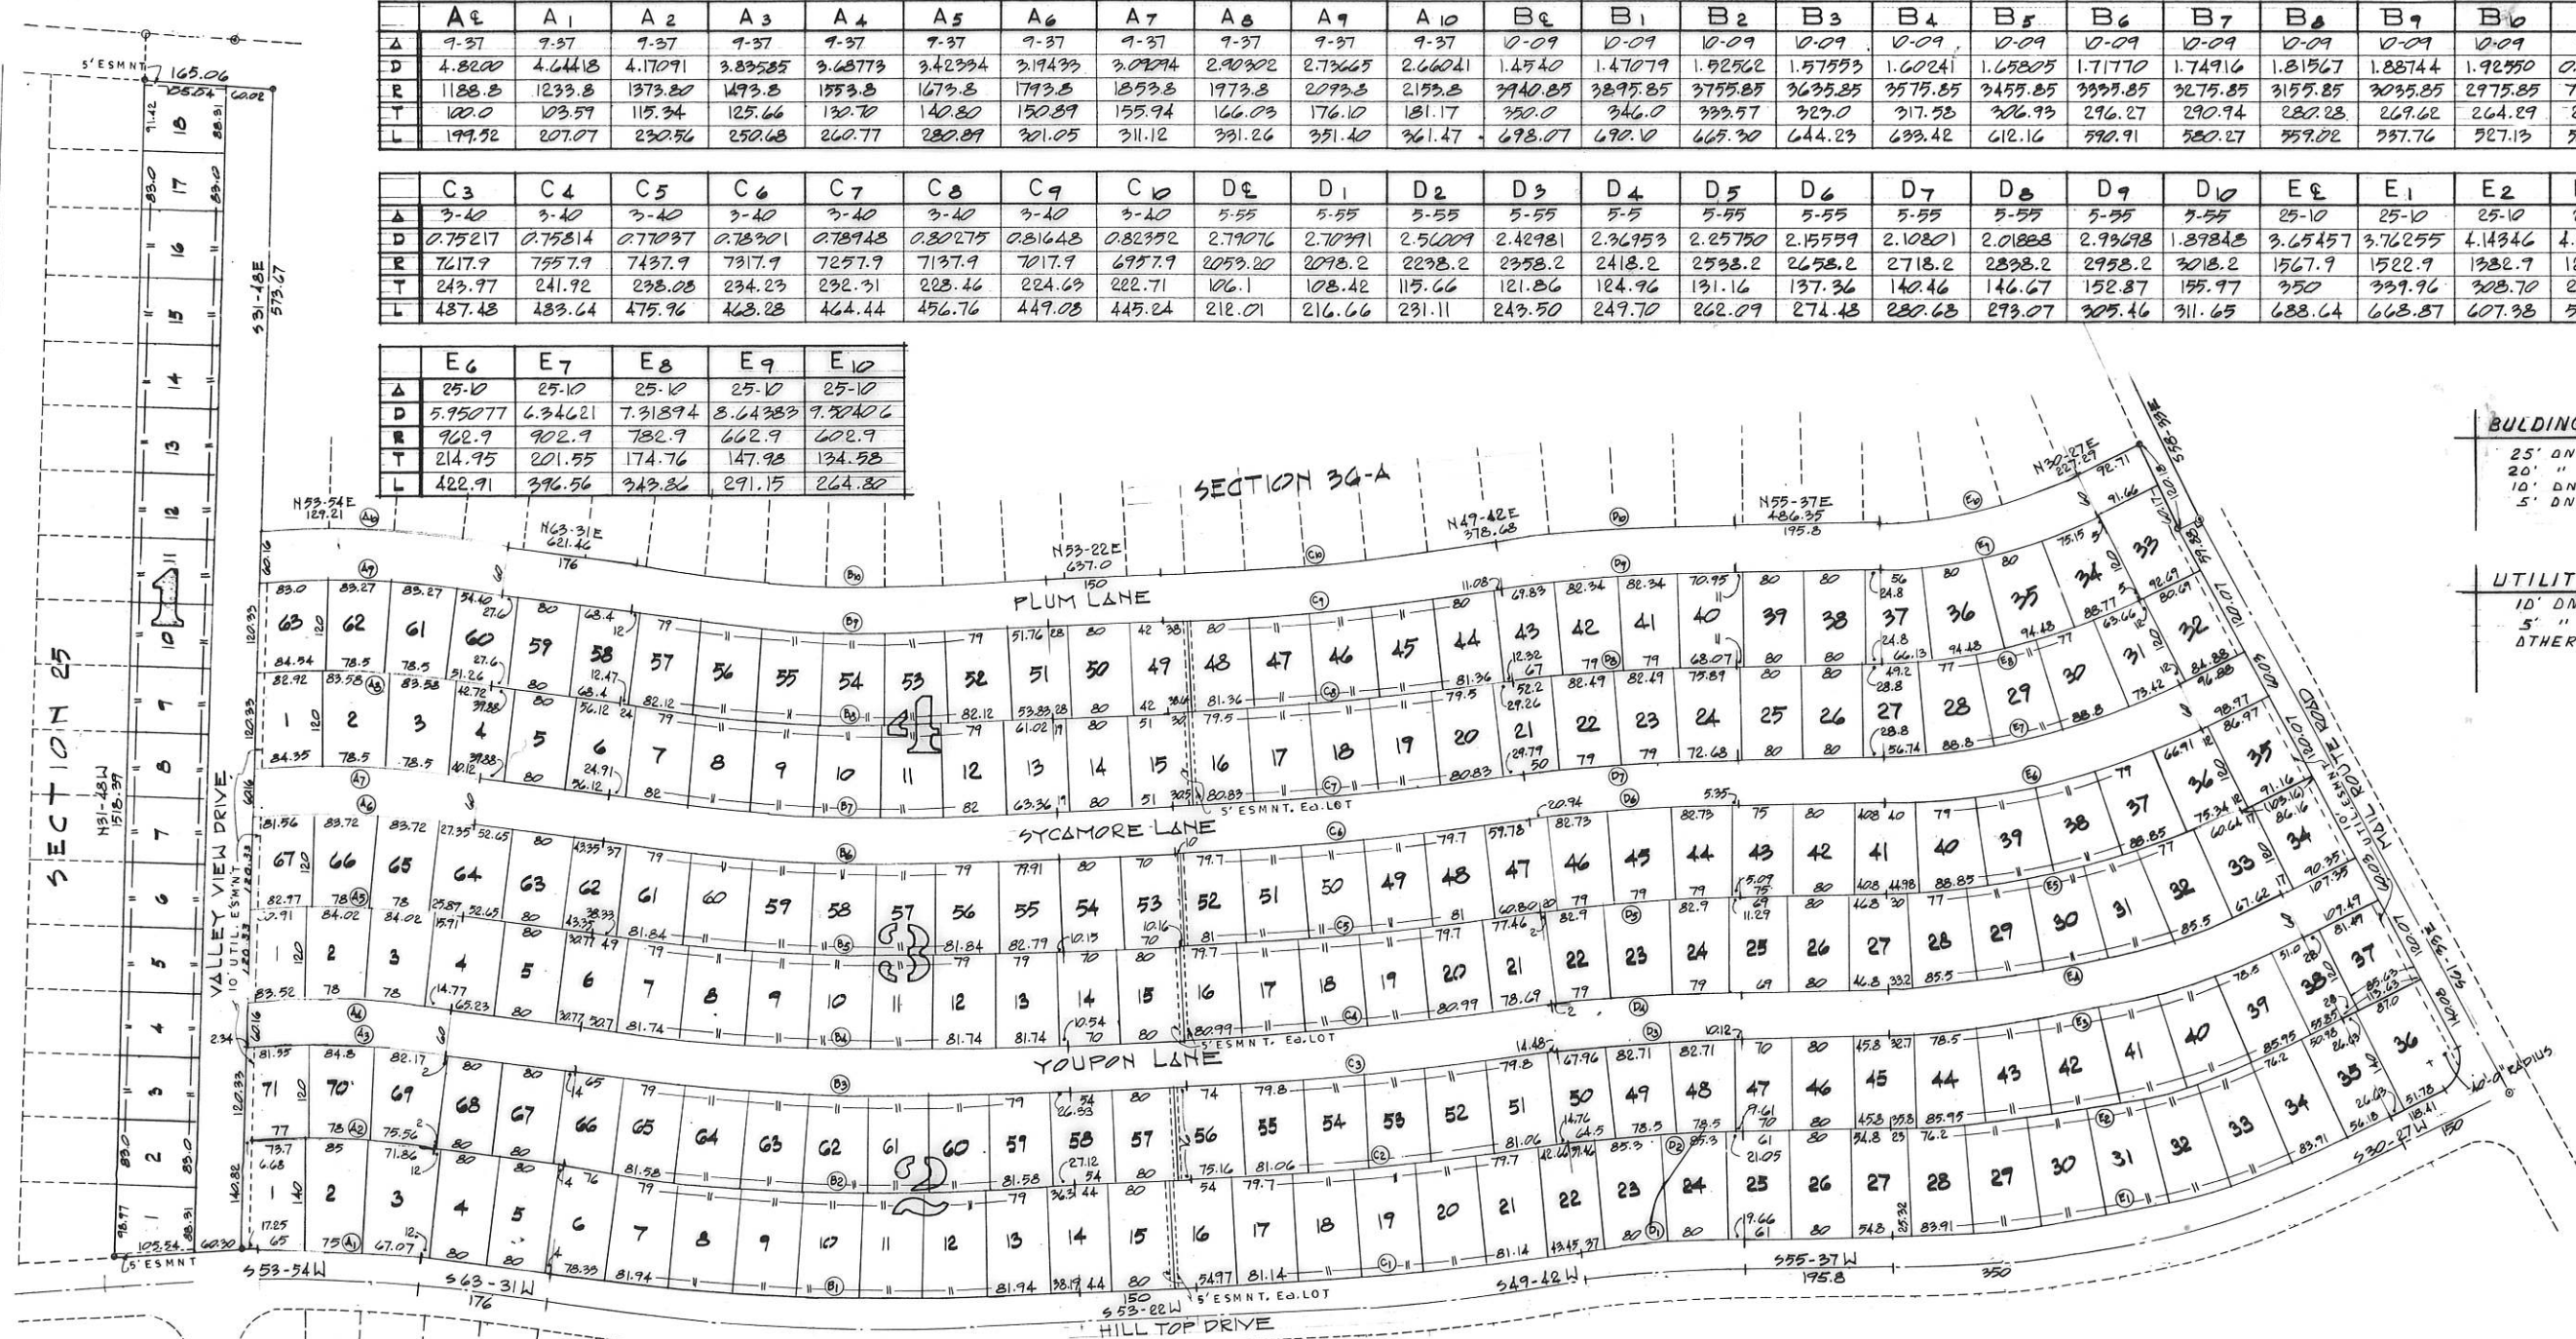

BUILDING LINES

25' ON FRONT OF ALL LOTS
 20' " " REAR " " " "
 10' ON SIDE OF ALL CORNER LOTS
 5' ON SIDE BETWEEN LOTS.

UTILITY EASEMENTS

10' ON THE REAR OF ALL LOTS
 5' " " FRONT " " " "
 OTHER AS SHOWN ON PLAT.

HILLTOP LAKES SECTION 36

J.M. VIESCA GRANT 68.83 ACRES 219 LOTS E.E. JOHNSON & ASSOCIATES CALDWELL TEXAS