


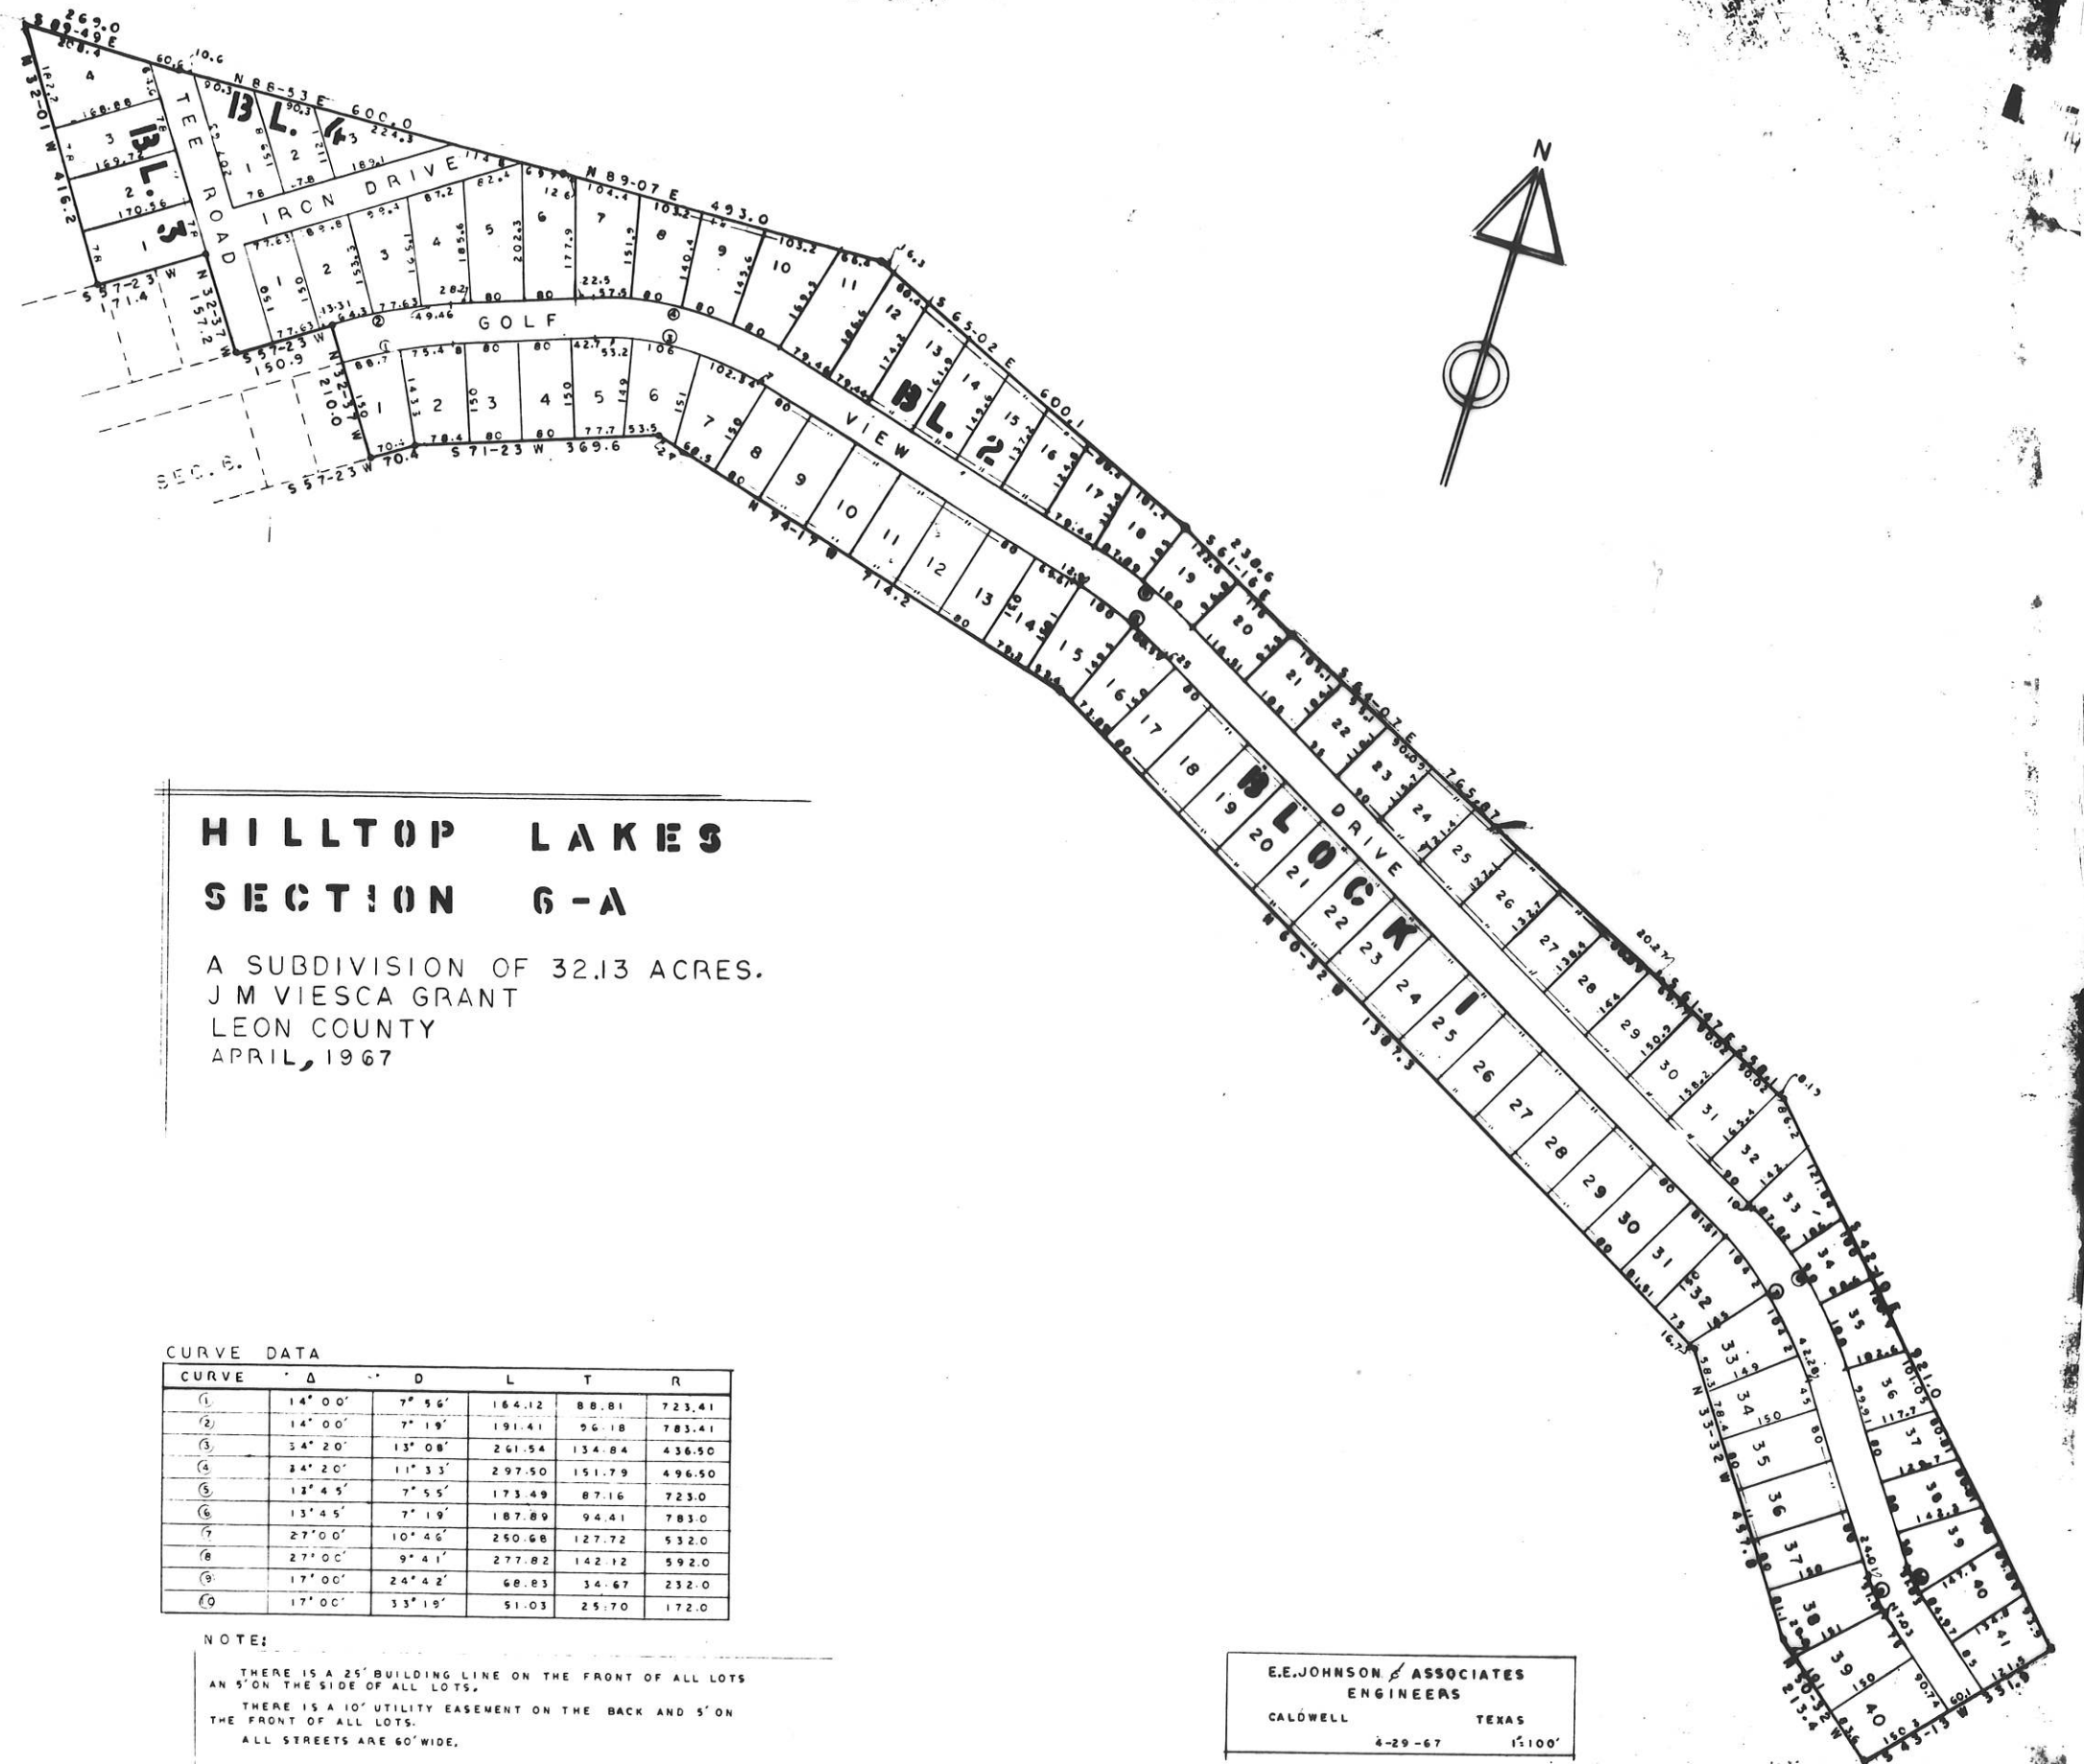

HILLTOP LAKES SECTION 6-A

A SUBDIVISION OF 32.13 ACRES.
J M VIESCA GRANT
LEON COUNTY
APRIL, 1967

CURVE DATA

CURVE	Δ	D	L	T	R
(1)	14° 00'	7° 56'	164.12	88.81	723.41
(2)	14° 00'	7° 19'	191.41	96.18	783.41
(3)	34° 20'	13° 08'	261.54	134.84	436.50
(4)	24° 20'	11° 33'	297.50	151.79	496.50
(5)	12° 45'	7° 55'	173.49	87.16	723.0
(6)	13° 45'	7° 19'	187.89	94.41	783.0
(7)	27° 00'	10° 46'	250.68	127.72	532.0
(8)	27° 00'	9° 41'	277.82	142.12	592.0
(9)	17° 00'	24° 42'	68.83	34.67	232.0
(10)	17° 00'	33° 19'	51.03	25.70	172.0

NOTE:

THERE IS A 25' BUILDING LINE ON THE FRONT OF ALL LOTS
AN 5' ON THE SIDE OF ALL LOTS.
THERE IS A 10' UTILITY EASEMENT ON THE BACK AND 5' ON
THE FRONT OF ALL LOTS.
ALL STREETS ARE 60' WIDE.

E.E. JOHNSON & ASSOCIATES
ENGINEERS

CALDWELL TEXAS
4-29-67 1"=100'