


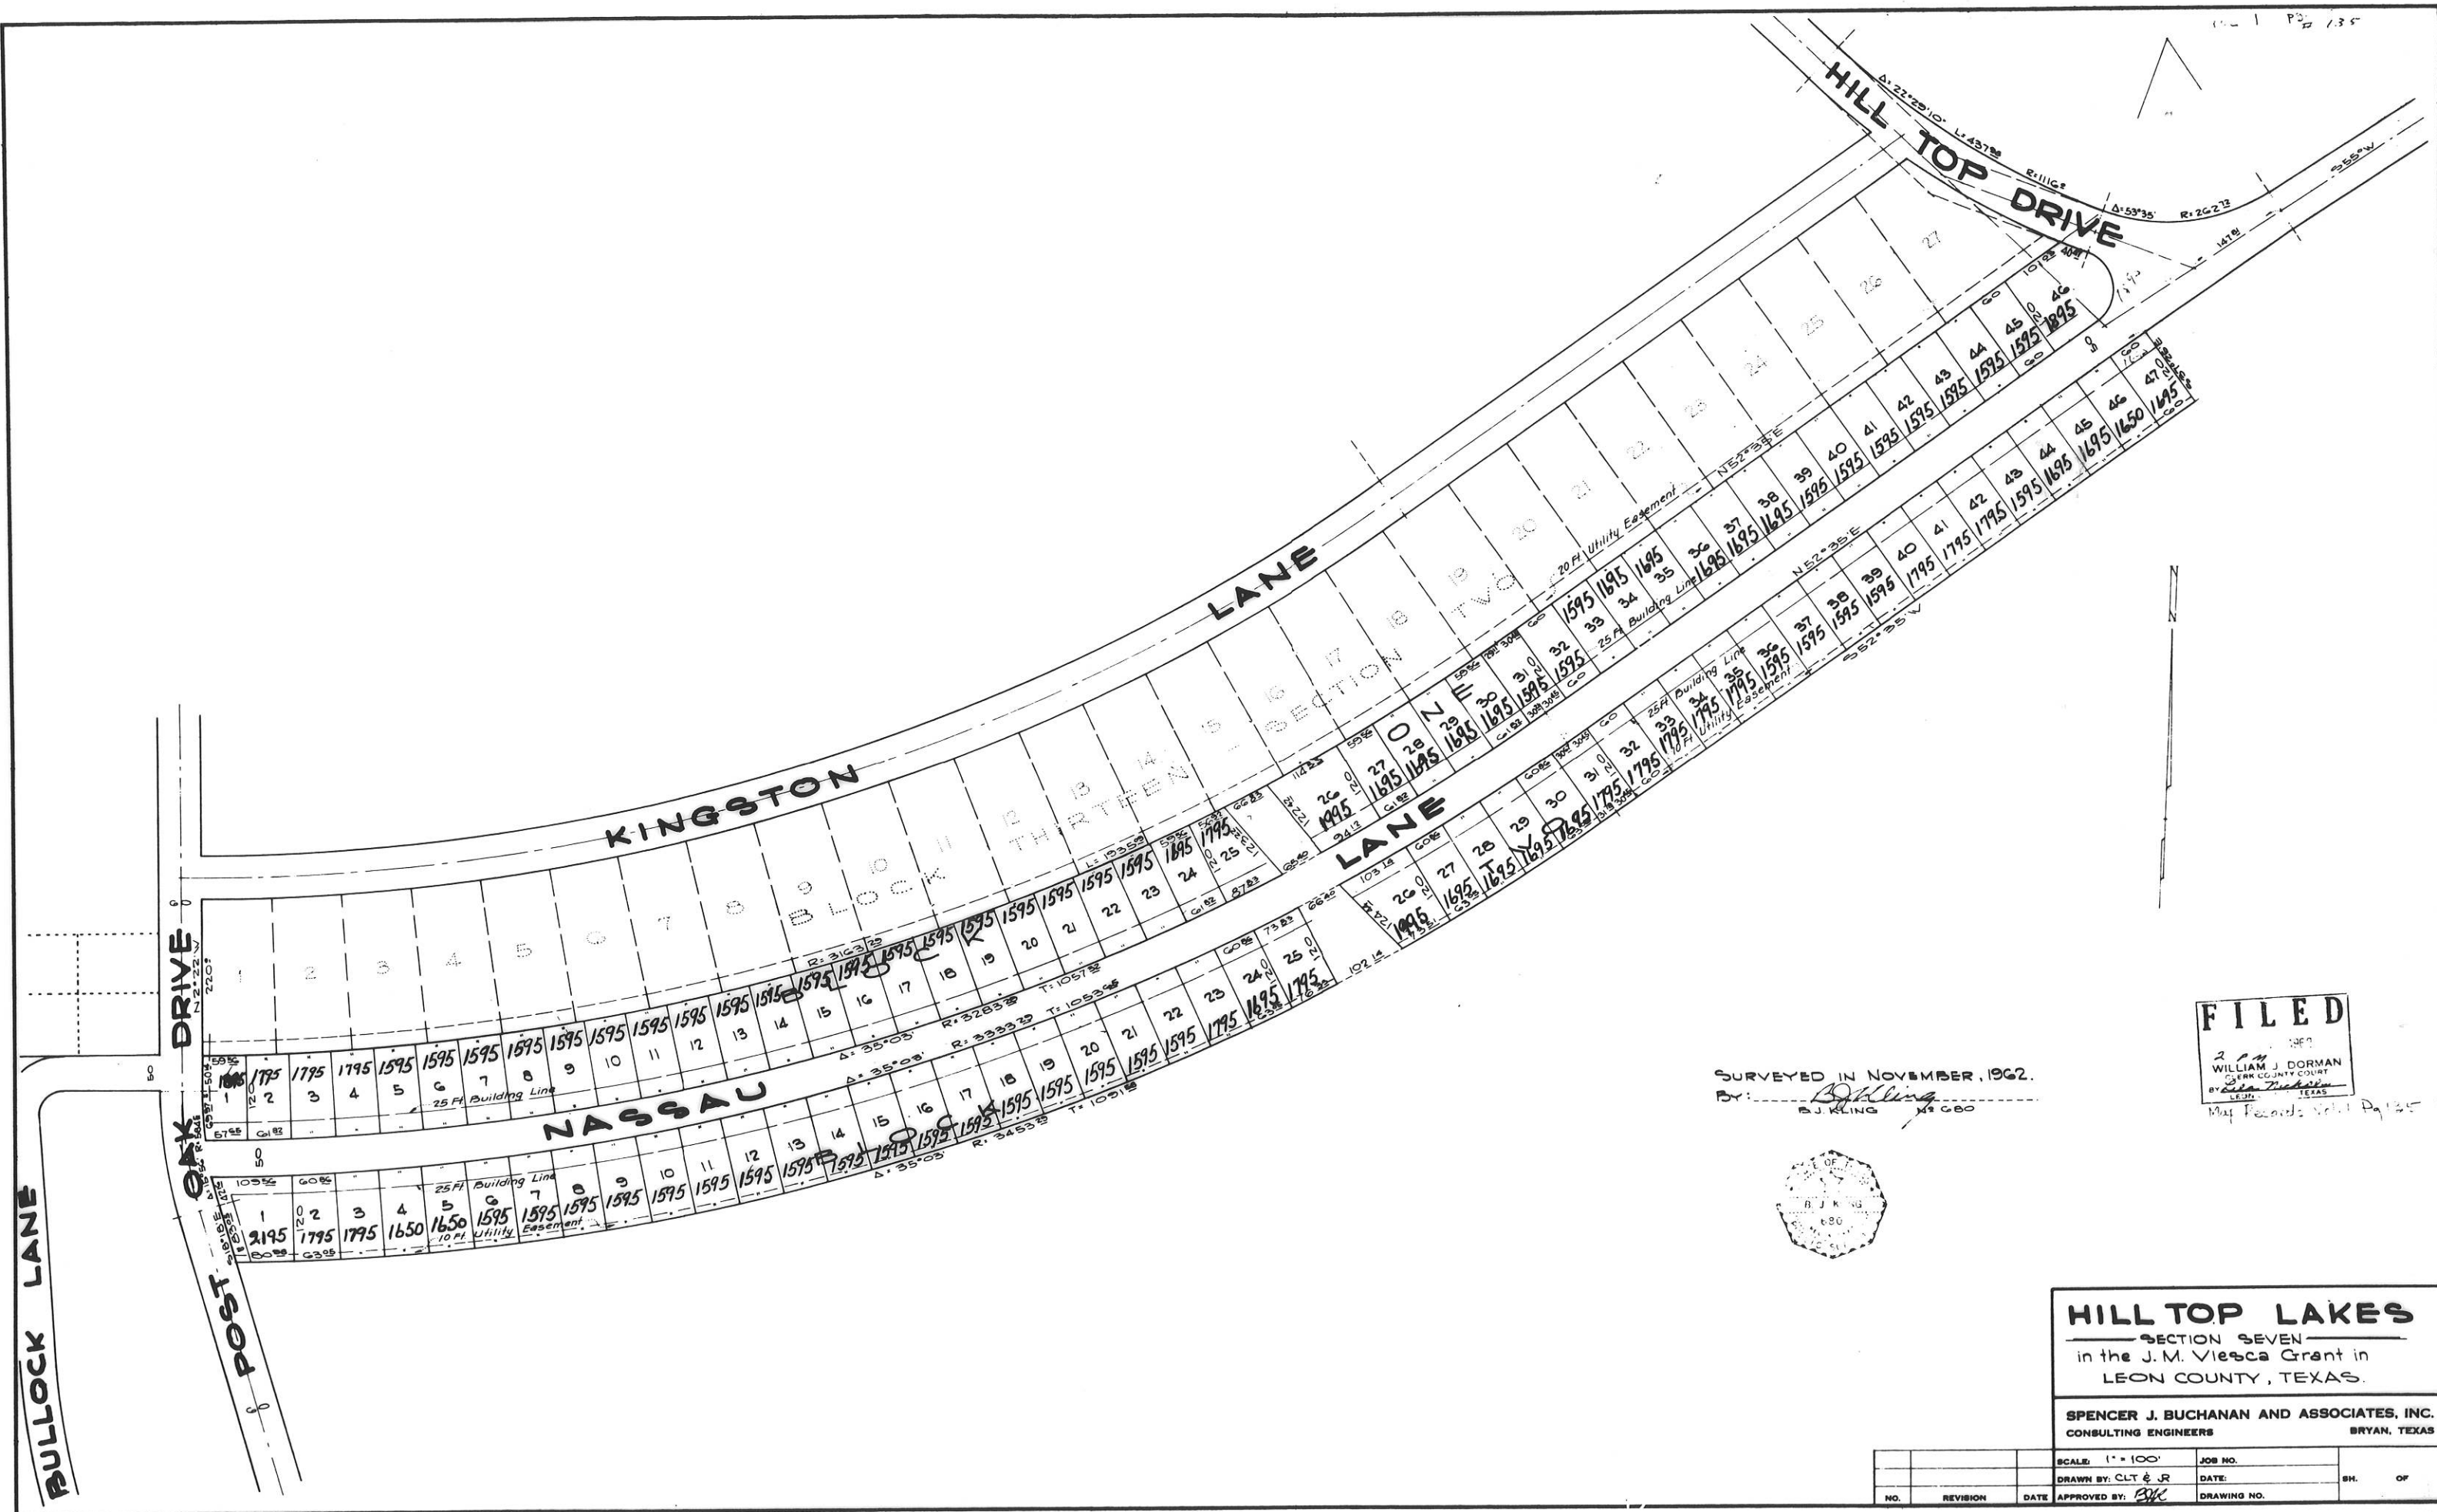

FILED
2 Nov 1962
WILLIAM J. DORMAN
CLERK COUNTY COURT
BY *John T. Hickman*
LEON COUNTY, TEXAS
Map Records Vol. 1 Pg. 135

SURVEYED IN NOVEMBER, 1962.
BY: *Bill Kling*
B. J. KLING N. G. 80



HILL TOP LAKES			
SECTION SEVEN			
in the J. M. Viesca Grant in			
LEON COUNTY, TEXAS.			
SPENCER J. BUCHANAN AND ASSOCIATES, INC.			
CONSULTING ENGINEERS BRYAN, TEXAS			
NO.	REVISION	DATE	APPROVED BY: <i>BK</i>
SCALE: 1" = 100'		JOB NO.	SH. OF
DRAWN BY: CLT & JR		DATE	
DRAWING NO.			